


TriPosite
Roof Area Zone Layout
TRI 106

Diagram

Updated: 11/06



*Quality You Can Trust Since 1886...
From North America's Largest Roofing Manufacturer™*

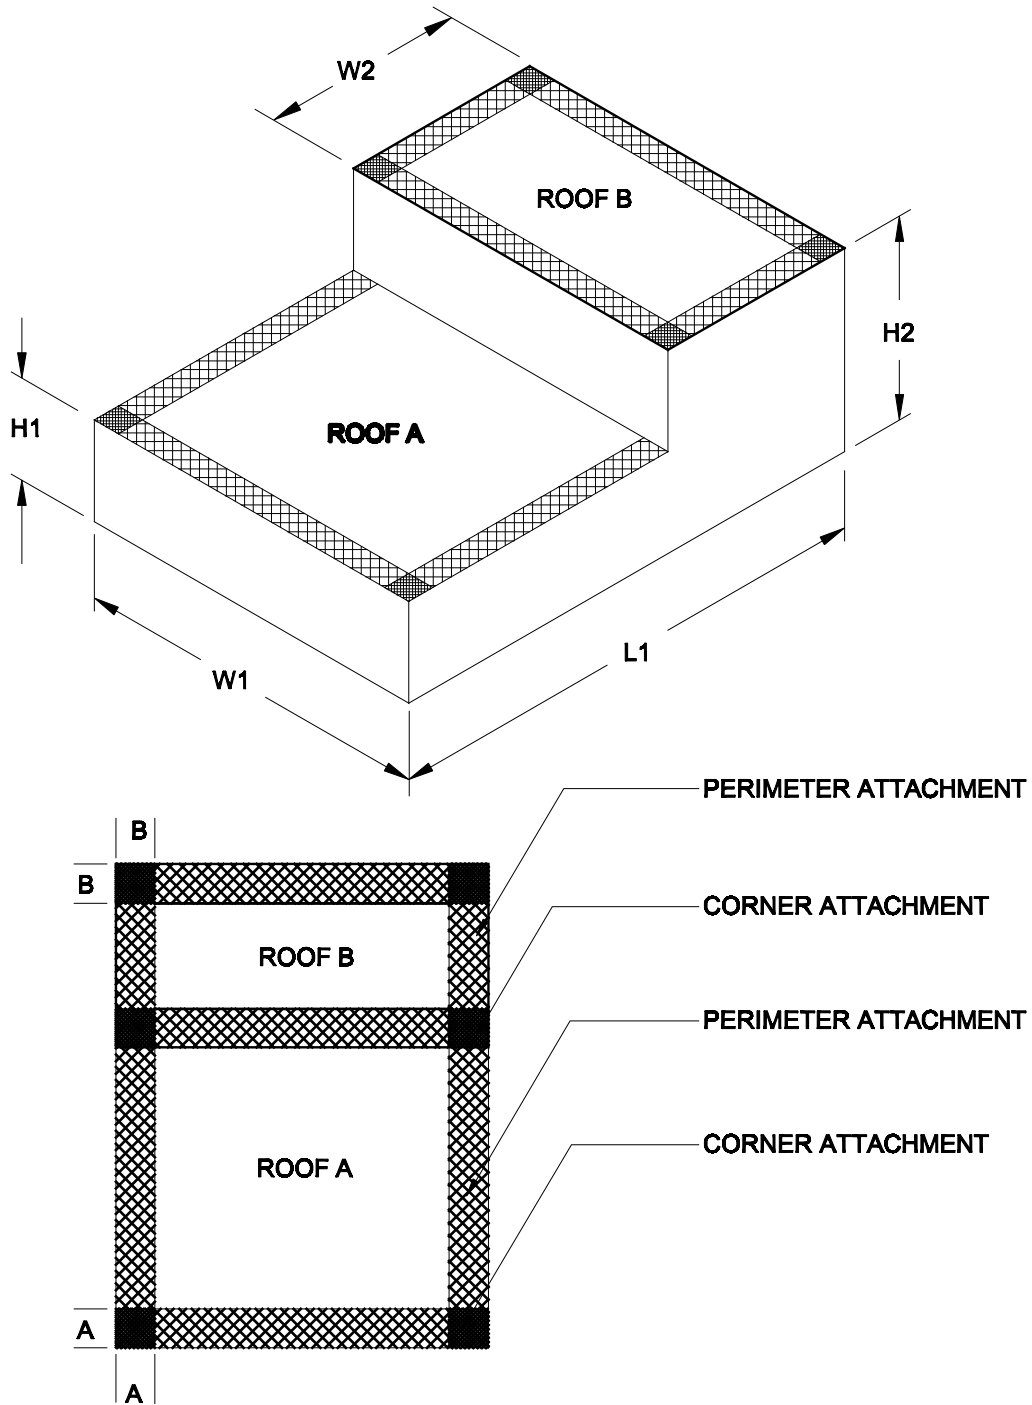

NOTE:

1. WIDTH OF PERIMETER INSULATION ENHANCEMENTS SHALL BE 10% OF THE BUILDING'S NARROWEST WIDTH OR 40% OF THE BUILDING EAVE HEIGHT, WHICHEVER IS LESS WITH 4' BEING THE MIN.
2. SEE INSULATION TABLE FOR ENHANCEMENTS IN PERIMETER AND CORNER REGION.