


TriPosit®
Thru Wall Open Top Scupper
TRI 322

Diagram

Updated: 11/06



*Quality You Can Trust Since 1886...
From North America's Largest Roofing Manufacturer™*

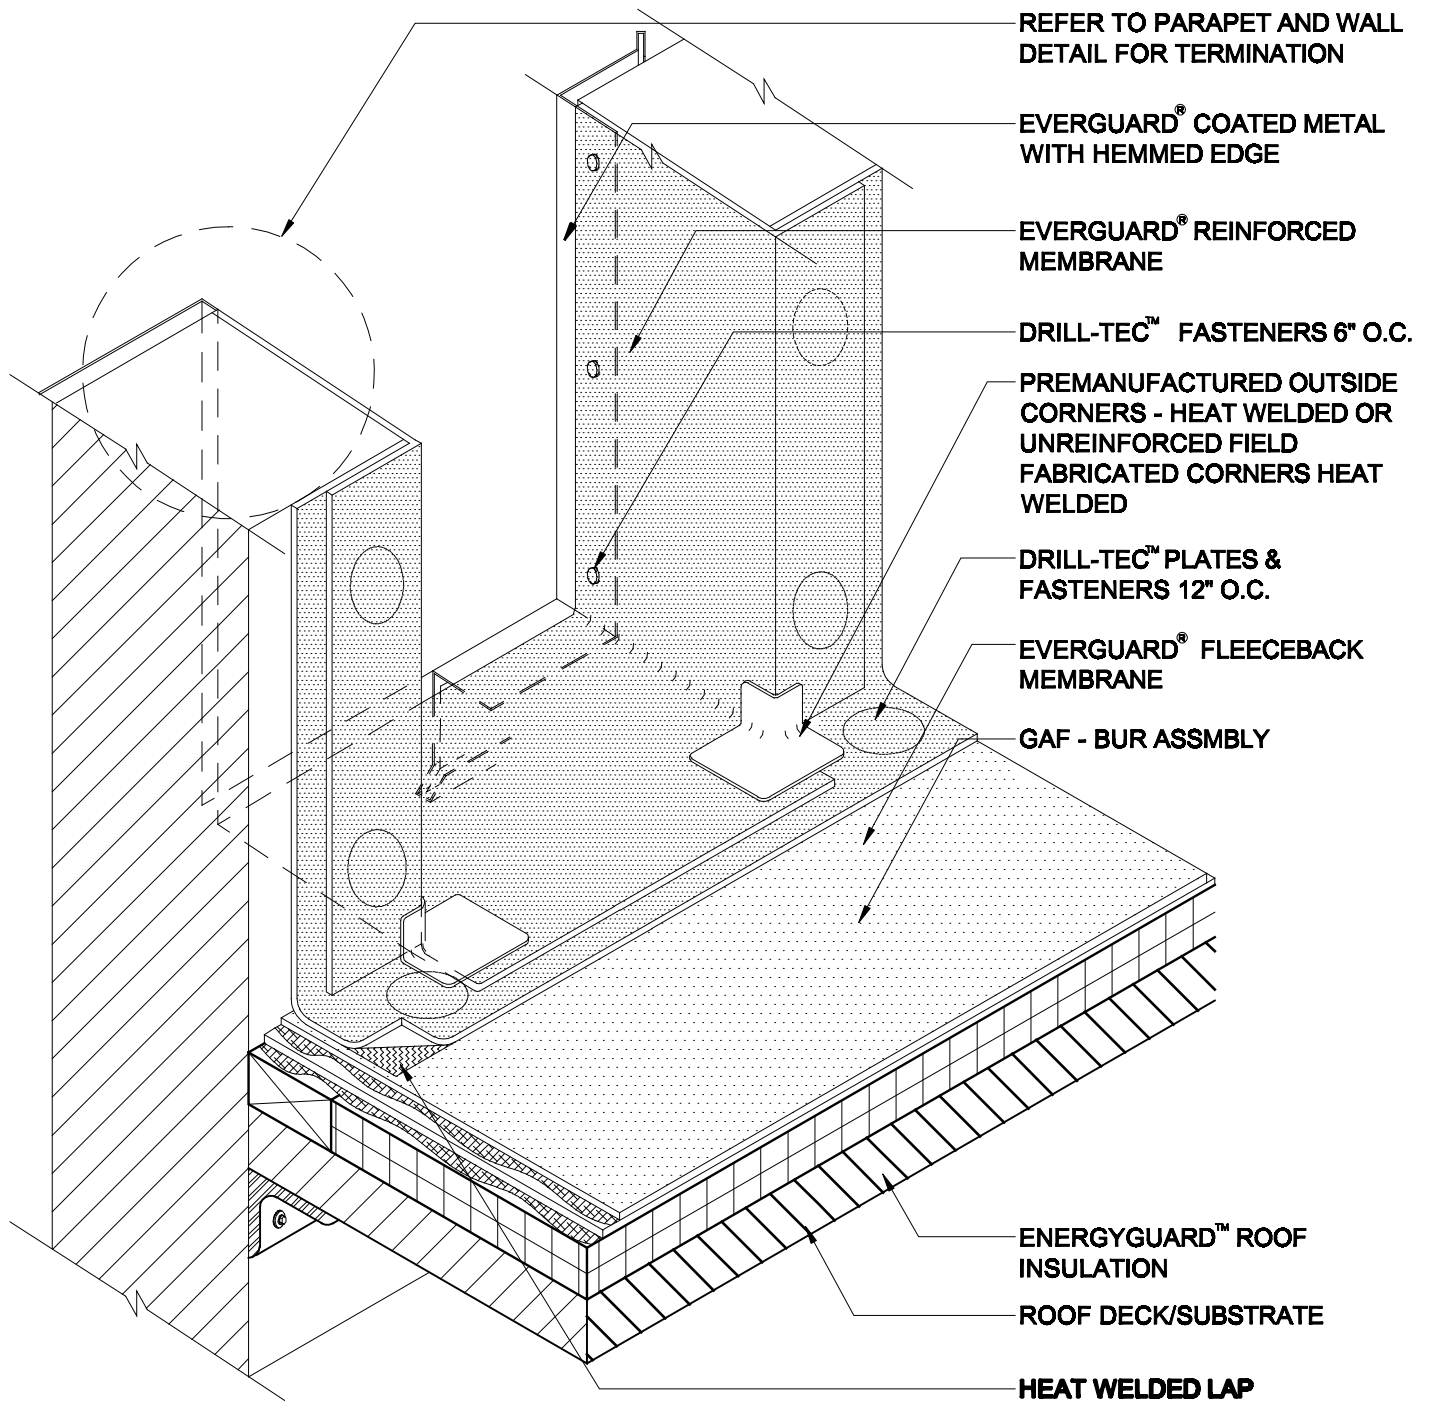

NOTE:

1. DETAIL TO BE USED IN CONJUNCTION WITH STANDARD GUIDE SPECIFICATION CONTAINING REQUIREMENTS FOR NAILERS, INSULATION ETC.

2. APPLY EVERGUARD® TPO CUT EDGE SEALANT TO ALL CUT REINFORCED TPO EDGES (REFER TO DETAIL MA/FA/BA 115).



THRU WALL OPEN TOP SCUPPER

PROJECT NAME

DRAWING #

TRI 322

SCALE

N.T.S.

ISSUE/ REVISION DATE

11-01-06