


EverGuard®
Roof Area Zone Layout
MA/FA/BA 106

Diagram

Updated: 11/06



*Quality You Can Trust Since 1886...
From North America's Largest Roofing Manufacturer™*

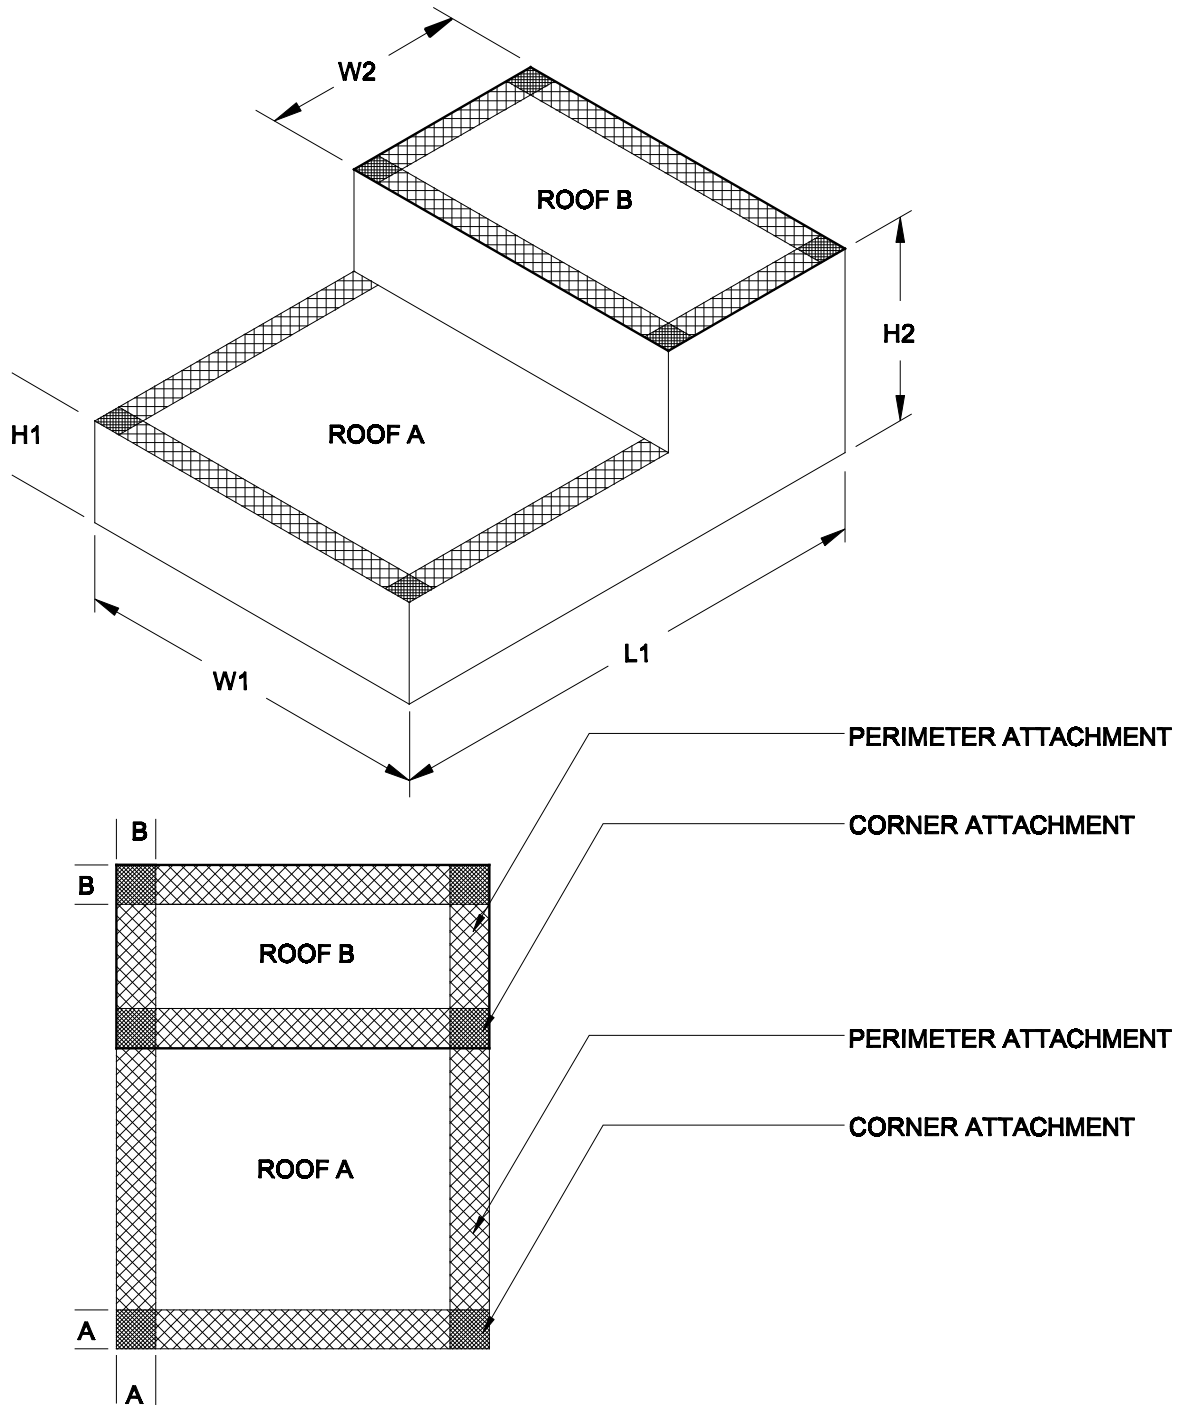

NOTE:

1. WIDTH OF PERIMETER TREATMENT SHALL BE 10% OF THE BUILDING'S NARROWEST WIDTH OR 40% OF THE BUILDING EAVE HEIGHT, WHICHEVER IS LESS WITH 4' BEING THE MIN. FOR STANDARD GAF WARRANTY REQUIREMENTS SEE HALF SHEET REQUIREMENTS IN MA SECTION.
2. FOR FA SEE INSULATION TABLE FOR ENHANCEMENTS.
3. FOR BA SYSTEMS REFER TO THE BALLAST APPLICATION TABLE.



ROOF AREA ZONE LAYOUT

DRAWING #

MA/FA/BA106

SCALE
N.T.S.

ISSUE/ REVISION DATE
11-01-06