


EverGuard®
Metalastic Wall Expansion
Joint - Curb Type
MA/FA/BA 404C

Diagram

Updated: 7/07



*Quality You Can Trust Since 1886...
From North America's Largest Roofing Manufacturer™*

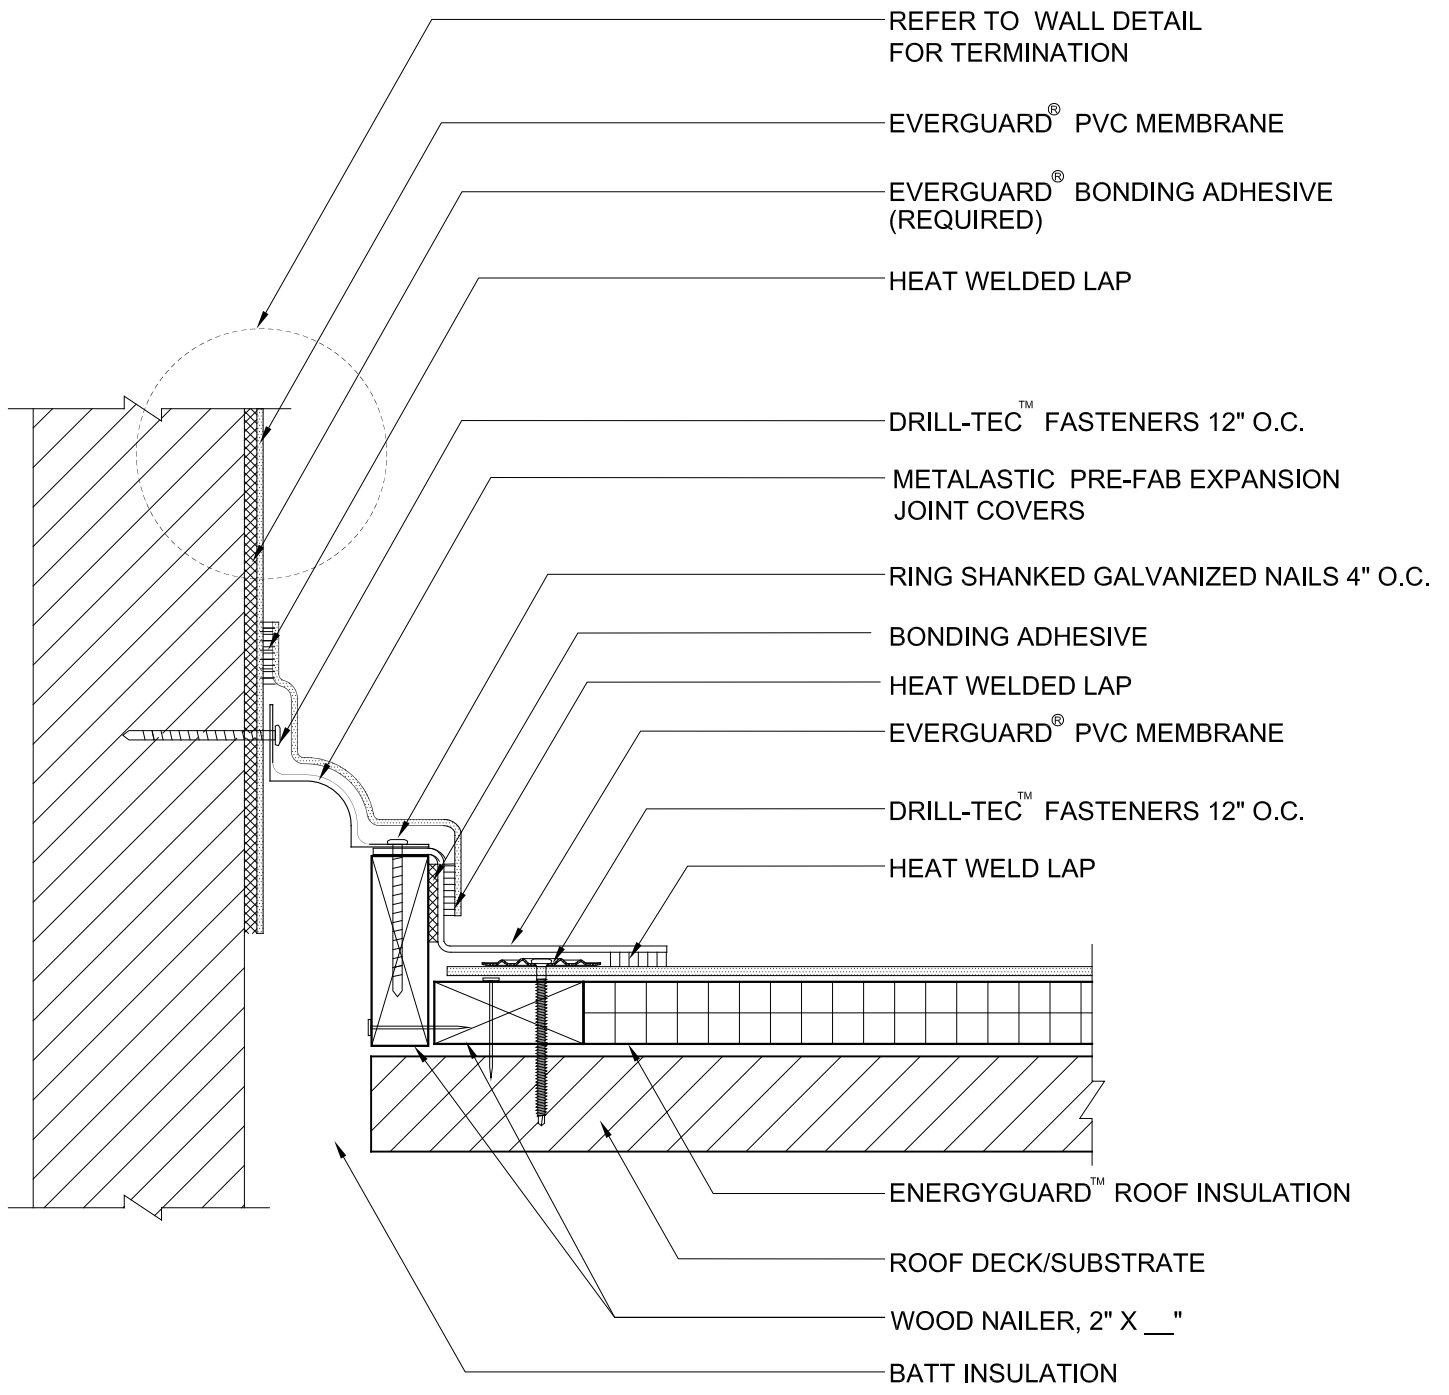

NOTE:

1. ALL FLASHINGS ON EXPANSION JOINTS MUST BE ADHERED.



METALASTIC WALL EXPANSION JOINT - CURB TYPE

PVC ONLY

DRAWING #
MA/FA/BA 404C

SCALE	ISSUE/ REVISION DATE
N.T.S.	7-01-07