


EverGuard®
Penetration Pocket
MA/FA/BA 523

Diagram

Updated: 4/09



*Quality You Can Trust Since 1886...
From North America's Largest Roofing Manufacturer™*

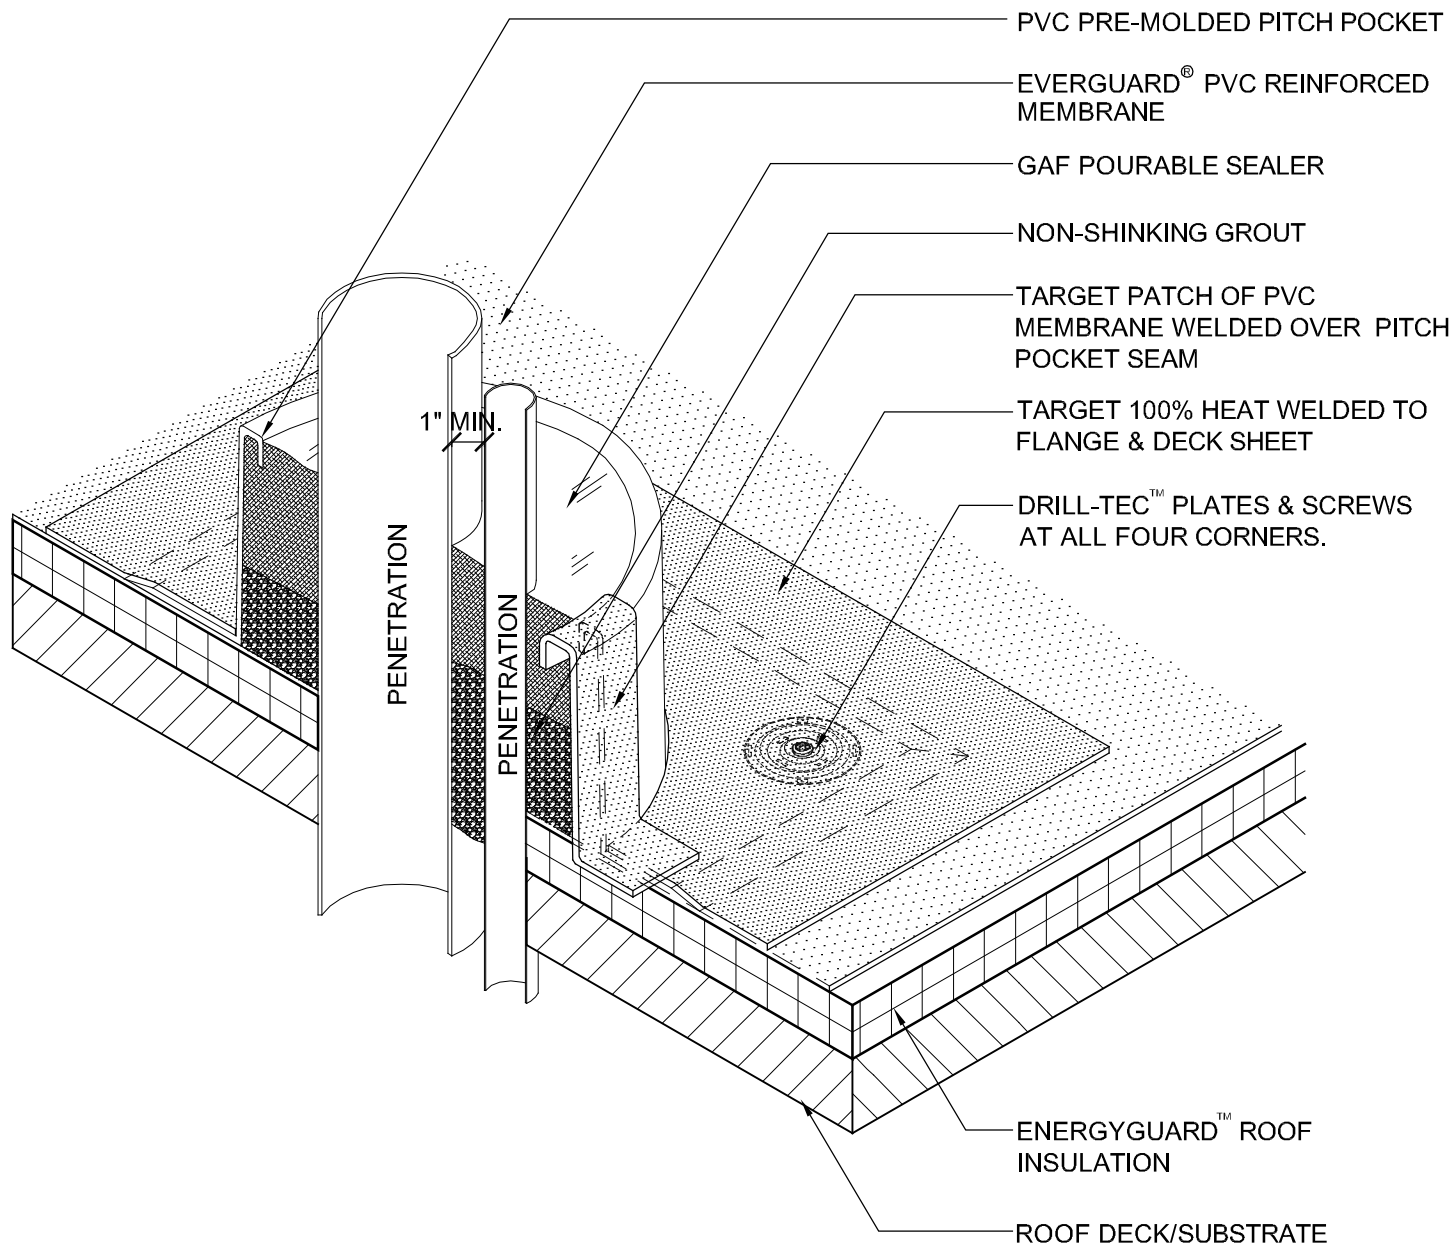

NOTE:

1. STONE/PAVER BALLAST (NOT SHOWN) REQUIRED FOR BA SYSTEMS
2. EXISTING PROJECTION MUST BE CLEANED AND FREE OF INSULATING MATERIALS .
3. POURABLE SEALER MOUNTED TO SHED WATER (MAX 2" DEPTH), REMAINDER OF POCKET MAY BE FILLED WITH A NON-SHRINKING GROUT.
4. DO NOT USE OVER EXISTING PENETRATION POCKETS.



GAF MATERIALS CORPORATION
www.gaf.com



ROOF PENETRATION SERIES

PENETRATION POCKET

PVC ONLY

DRAWING #

523

SCALE

N.T.S.

SYSTEM

MA/FA/BA

ISSUE/ REVISION DATE

4-01-09