


EverGuard®  
Metalastic Expansion  
Joint - Curb Type  
MA/FA/BA 402C

Diagram

Updated: 7/07



*Quality You Can Trust Since 1886...  
From North America's Largest Roofing Manufacturer™*

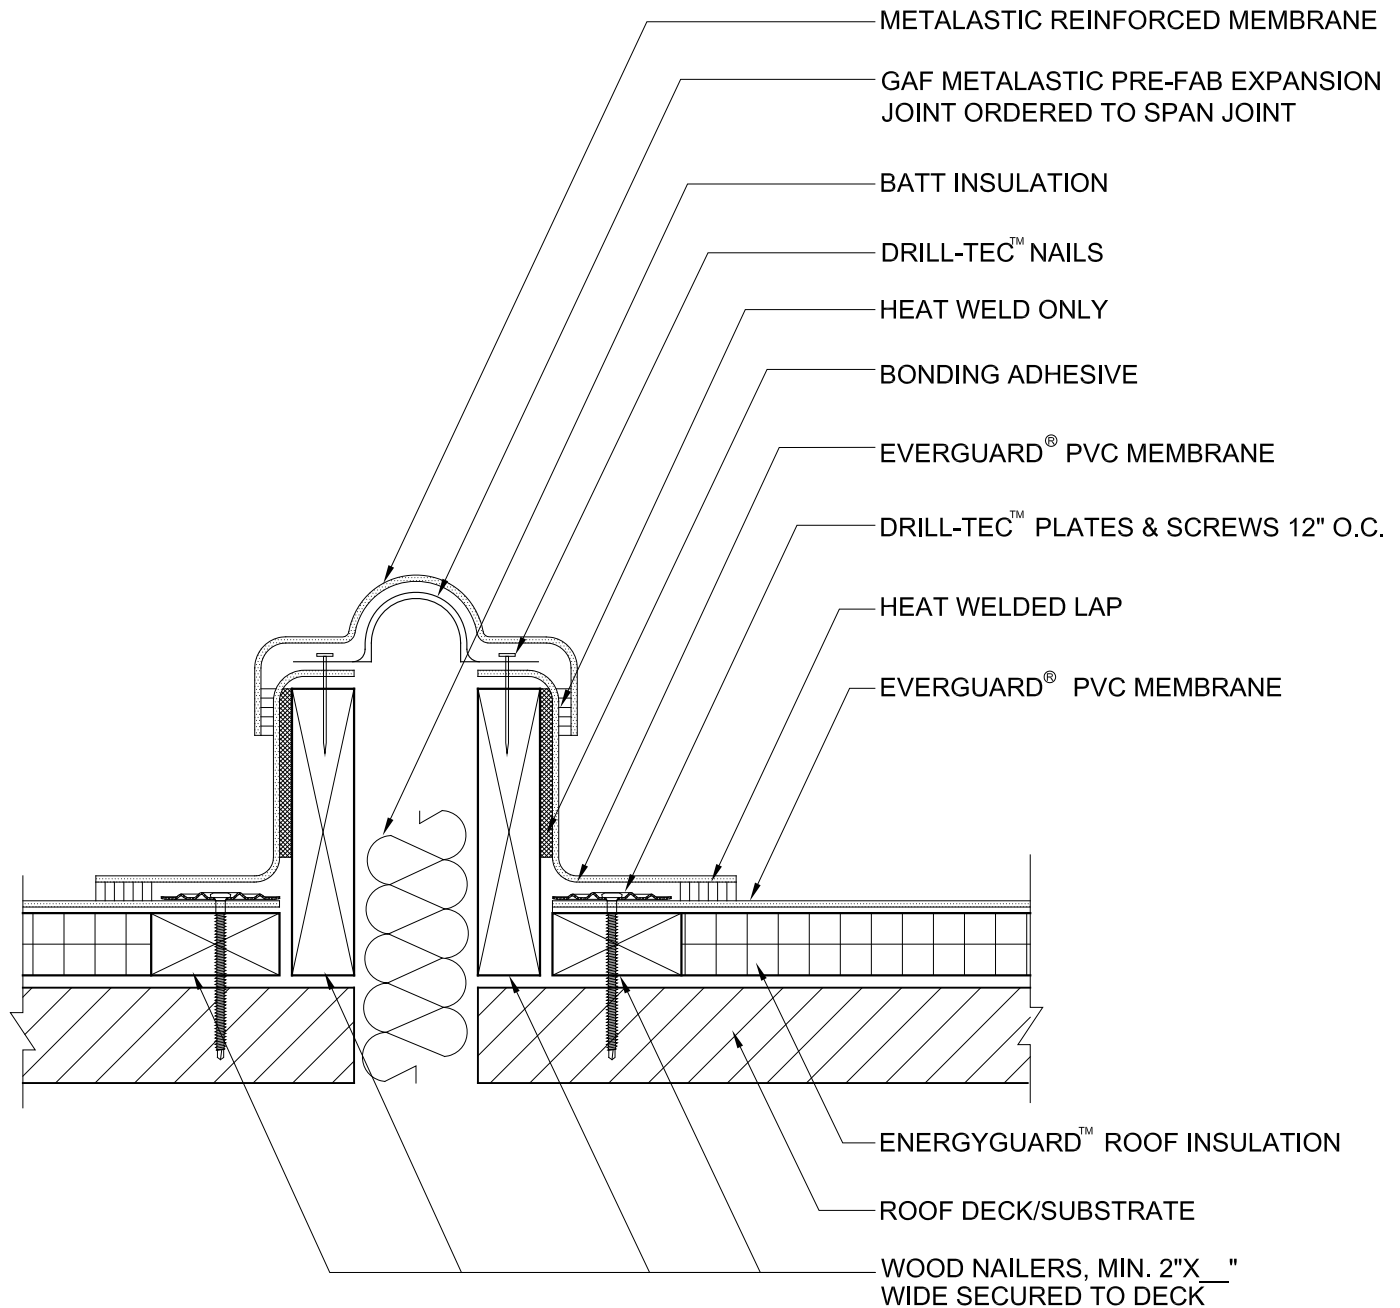

**NOTE:**

1. ALL FLASHINGS ON EXPANSION JOINTS MUST BE ADHERED.



**METALASTIC EXPANSION JOINT -  
CURB TYPE**

PVC ONLY

DRAWING #

MA/FA/BA 402C

| SCALE  | ISSUE/ REVISION DATE |
|--------|----------------------|
| N.T.S. | 7-01-07              |