

Freedom™  
Parapet Wall Flashing  
With Counter Flashing  
FD 301


Diagram

Updated: 11/06



*Quality You Can Trust Since 1886...  
From North America's Largest Roofing Manufacturer™*

**RS MAX 10 YR WARRANTY**

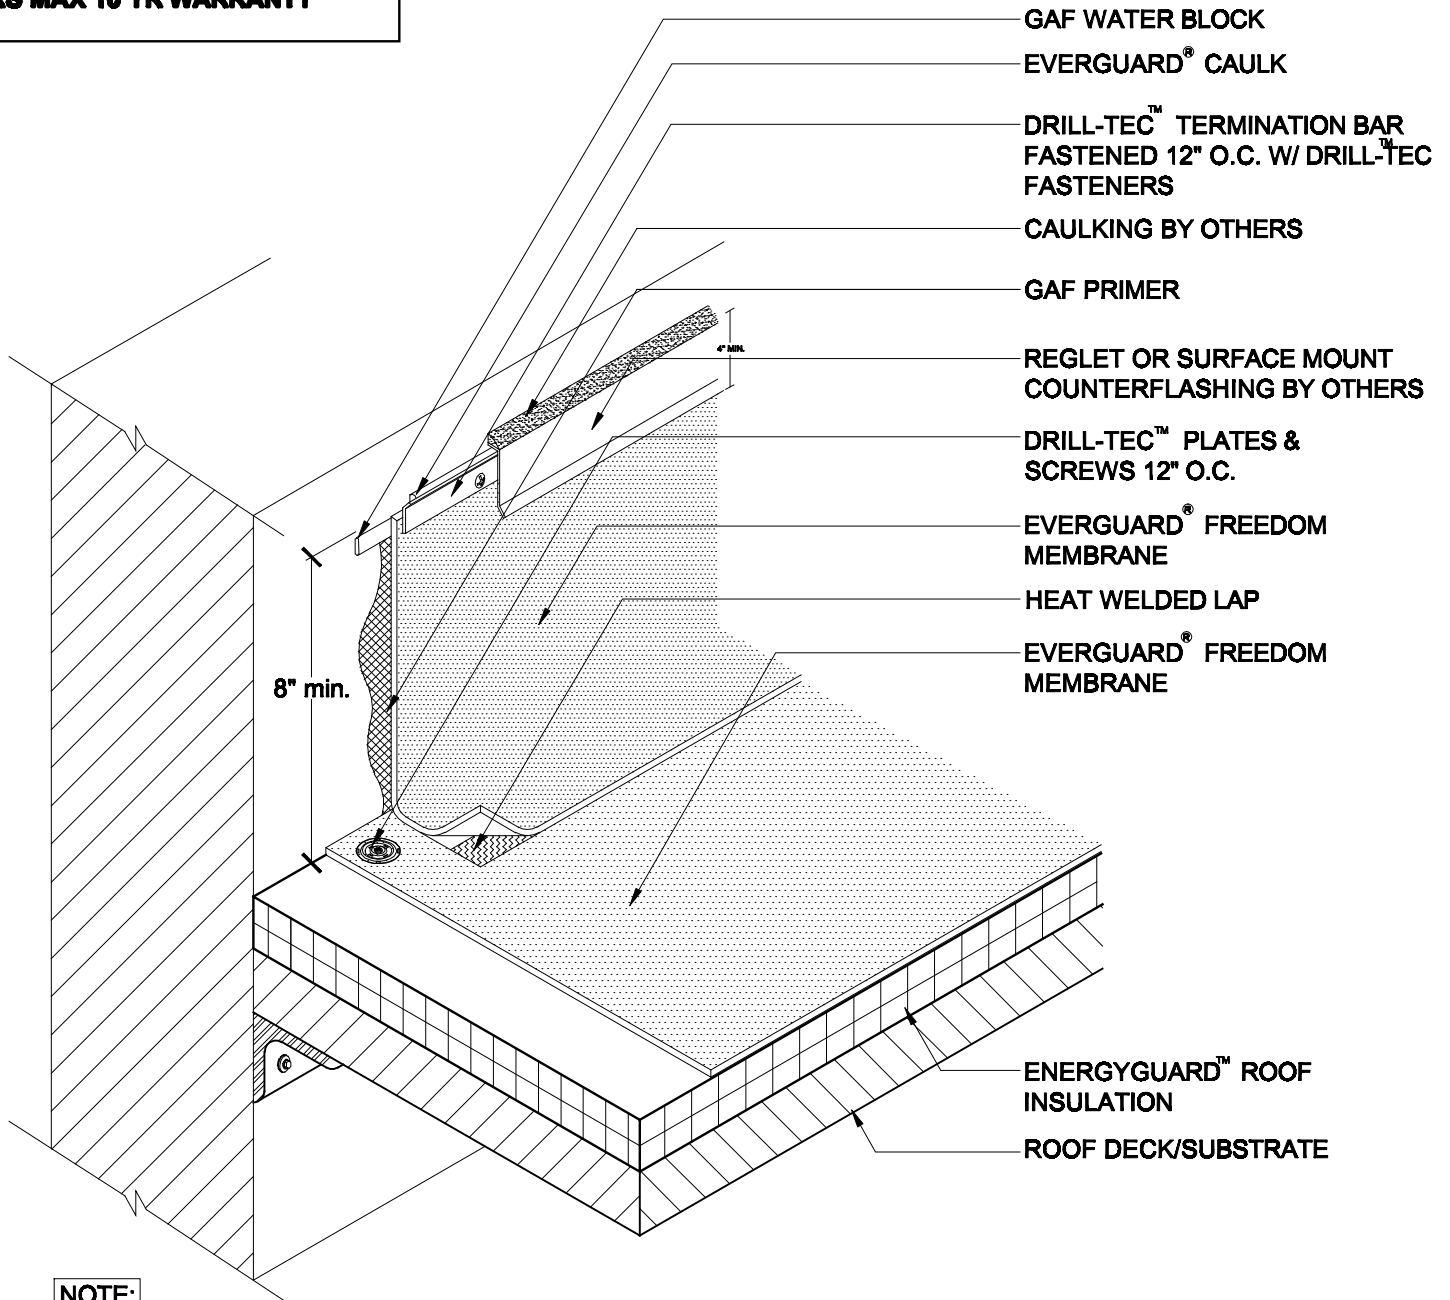

**NOTE:**

1. EXISTING REGLET IS ACCEPTABLE IF METAL IS IN GOOD CONDITION.
2. FOR INSULATION THICKNESS GREATER THAN 8", CONTACT GAFMC CONTRACTOR SERVICES FOR ALTERNATE MEMBRANE ATTACHMENT REQUIREMENTS.
3. TO MAKE A SEAM ON RS WITHOUT RS PRESENT, YOU MUST USE GAF CLEANER AS WELL AS GAF PRIMER TO PREP THE AREA.
4. COUNTERFLASHING REQUIRED FOR 20 YEAR HW SYSTEM.
5. APPLY EVERGUARD® TPO CUT EDGE SEALANT TO ALL CUT REINFORCED TPO EDGES AND ALL OTHER RS SEAMS ( REFER TO DETAIL FD 115 ).



**PARAPET WALL FLASHING WITH COUNTERFLASHING**

**FREEDOM HW & RS**

DRAWING #  
**FD 301**

SCALE: N.T.S.      ISSUE/ REVISION DATE: 11-01-06