


EverGuard® GardenScape™ Split Pipe Boot GS 101

Diagram


Updated: 7/09



*Quality You Can Trust Since 1886...
From North America's Largest Roofing Manufacturer™*

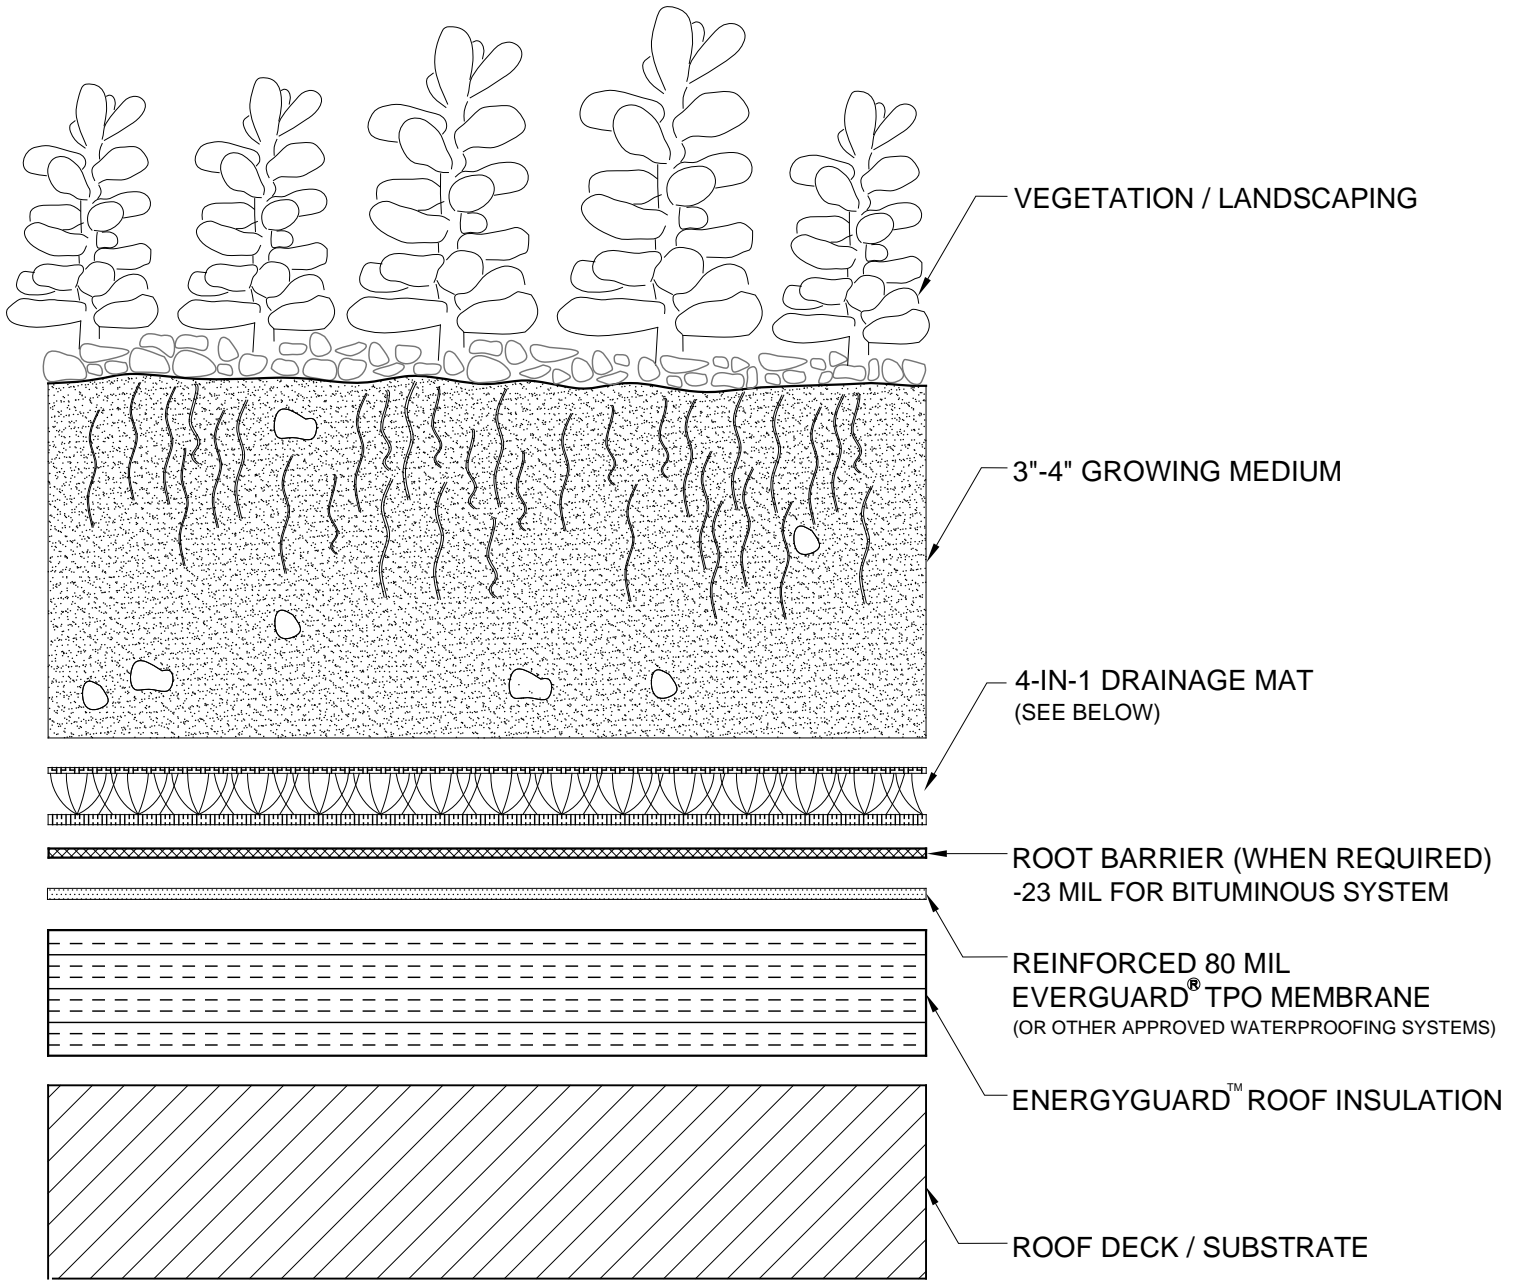

4-IN-1 DRAINAGE MAT

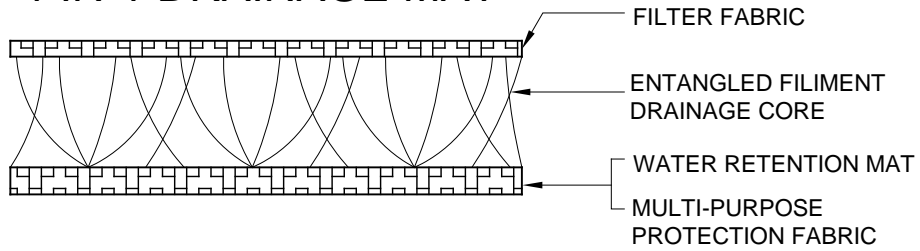

GARDENScape LAYER DETAIL

DRAWING #

101

SYSTEM

GS

SCALE

N.T.S.

ISSUE/ REVISION DATE

7-01-09