


EverGuard® GardenScape™ Parapet Wall Flashing GS 301

Diagram


Updated: 7/09



*Quality You Can Trust Since 1886...
From North America's Largest Roofing Manufacturer™*

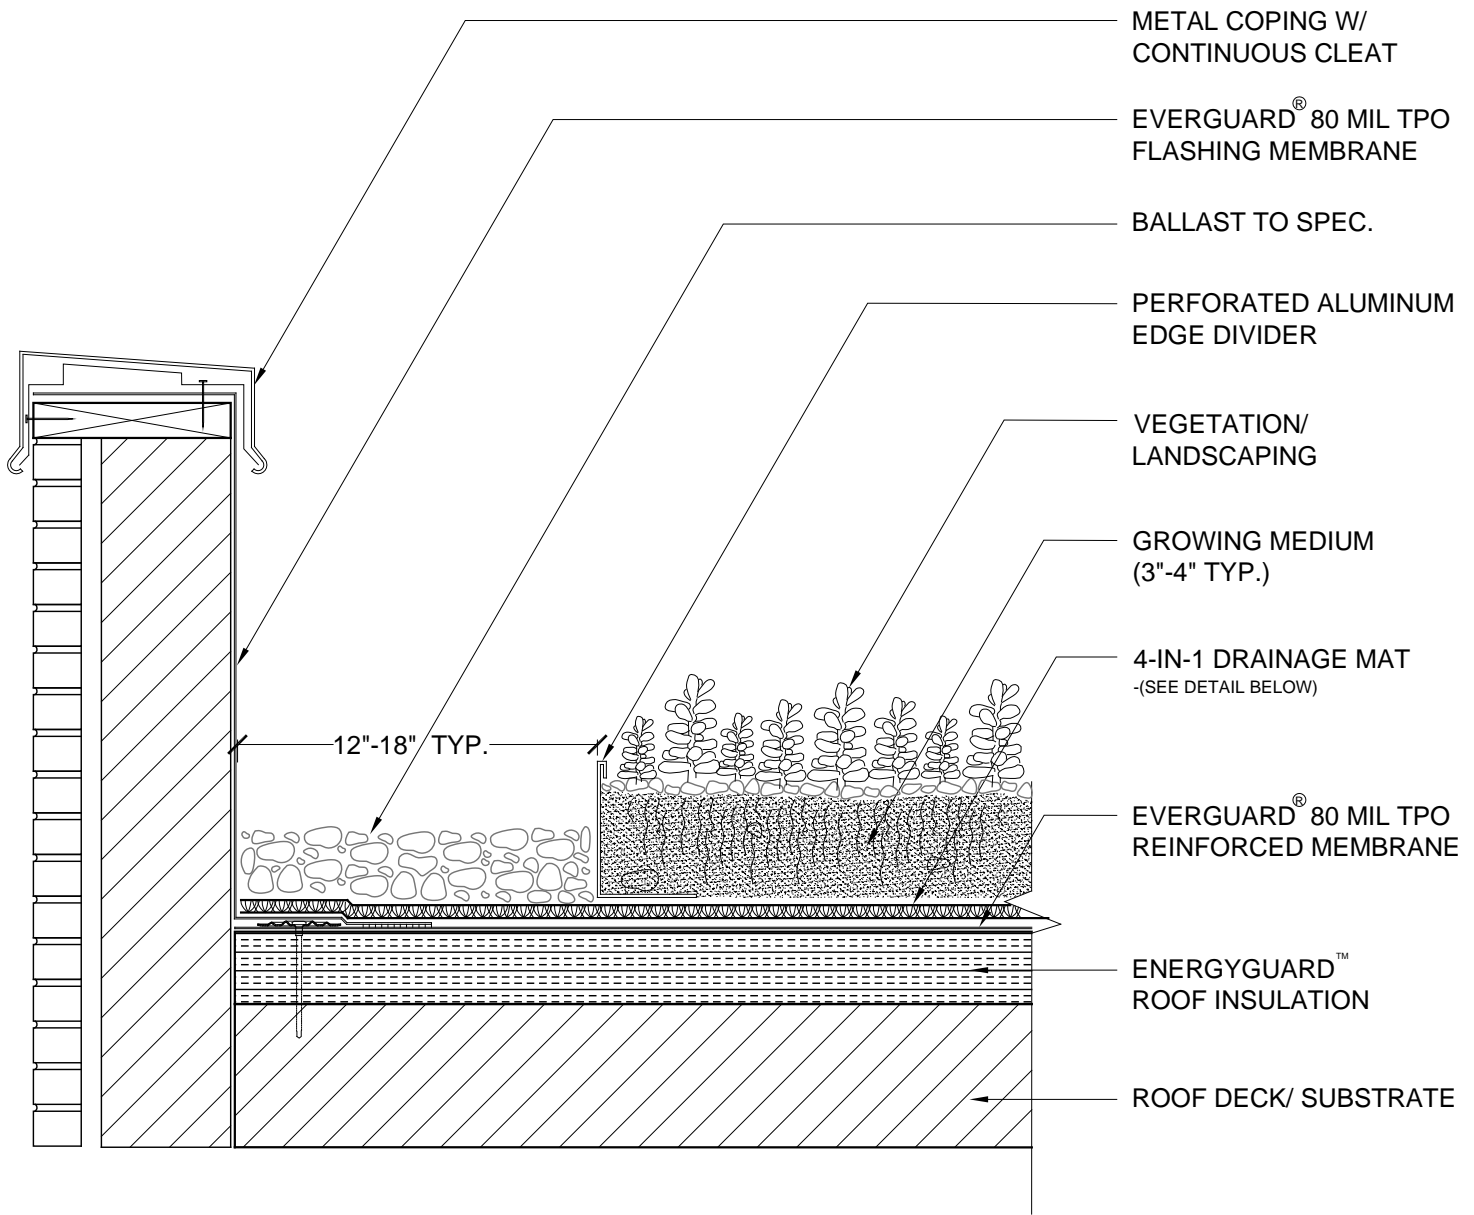

4-IN-1 DRAINAGE MAT

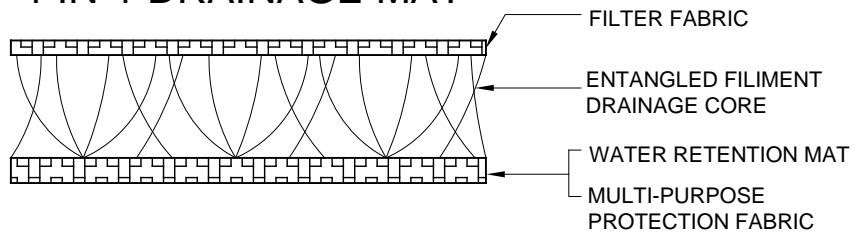

PARAPET WALL FLASHING

DRAWING #

301

SYSTEM

GS

SCALE

N.T.S.

ISSUE/ REVISION DATE

7-01-09