


EverGuard® GardenScape™
Head Wall Detail
GS 302

Diagram

Updated: 7/09




*Quality You Can Trust Since 1886...
From North America's Largest Roofing Manufacturer™*

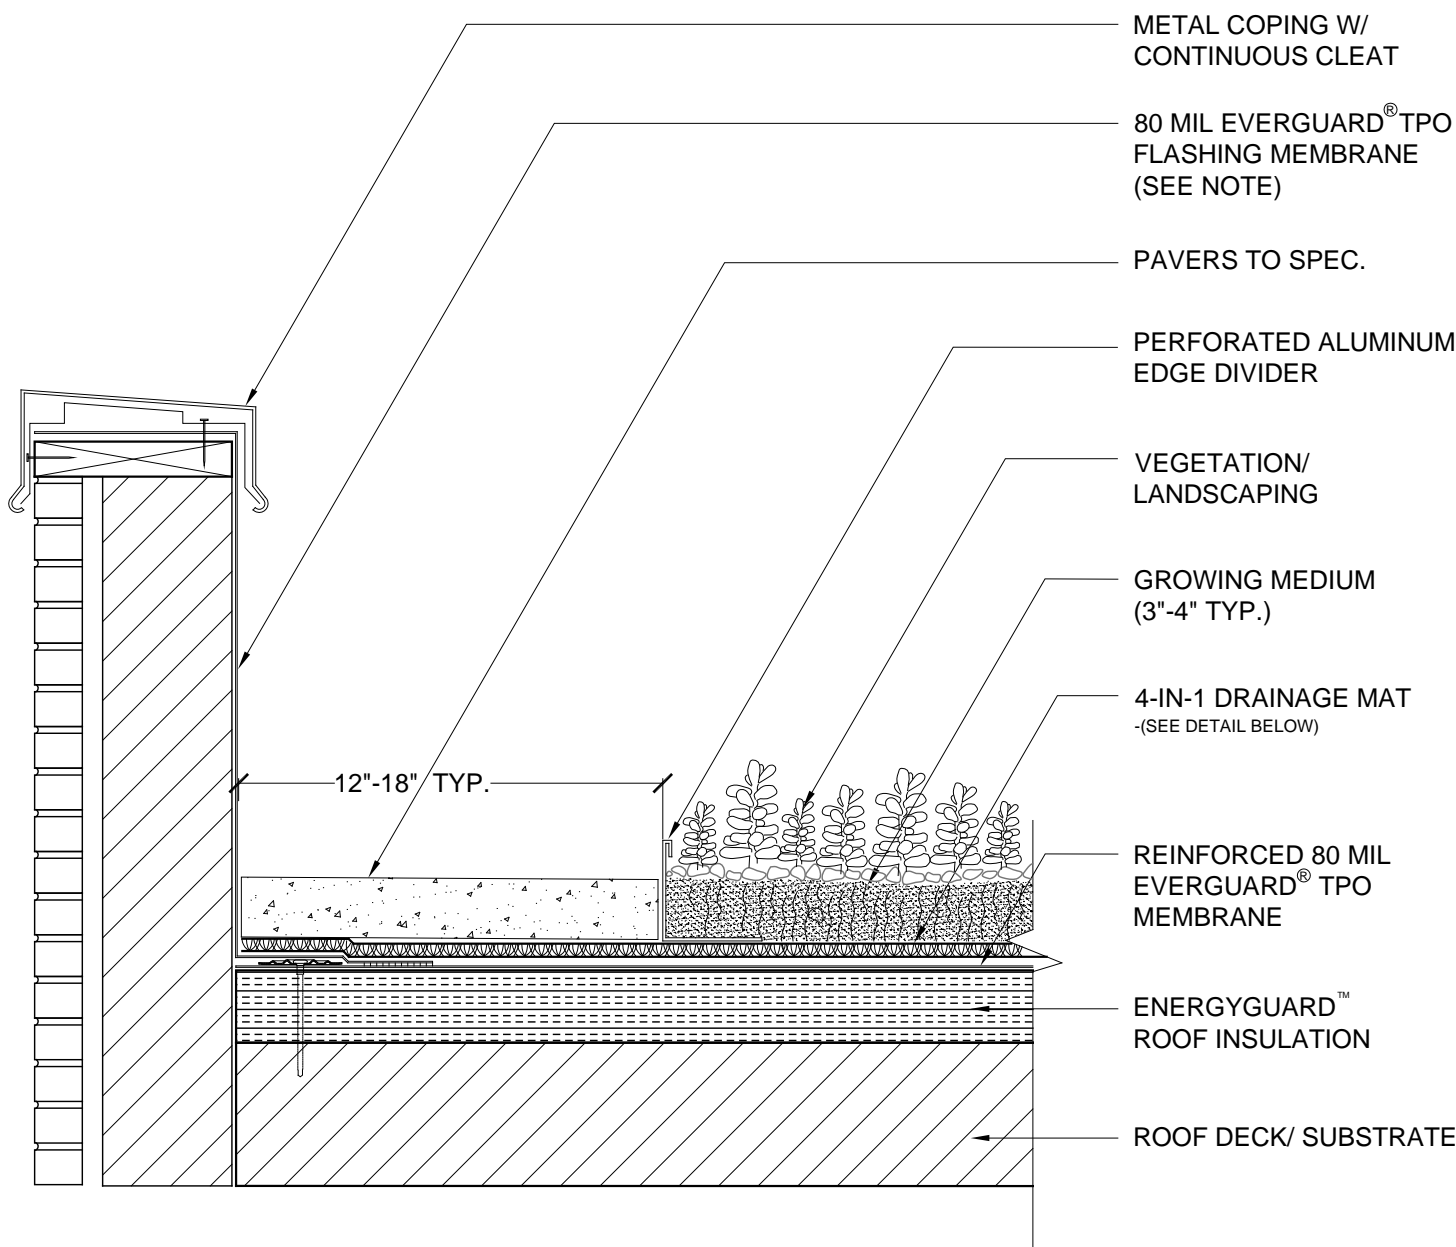

NOTE:

1. REFER TO DETAIL MA/FA/BA 306 FOR HIGH WALL FLASHING CONDITIONS.

4-IN-1 DRAINAGE MAT

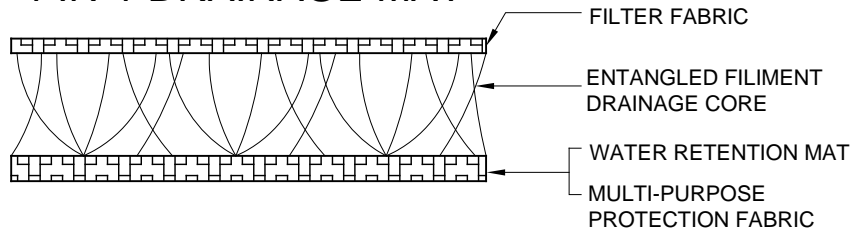

HEAD WALL DETAIL

DRAWING #

302

SYSTEM

GS

SCALE

N.T.S.

ISSUE/ REVISION DATE

7-01-09