


# EverGuard® GardenScape™ Penetration Detail GS 501

Diagram


Updated: 7/09



*Quality You Can Trust Since 1886...  
From North America's Largest Roofing Manufacturer™*

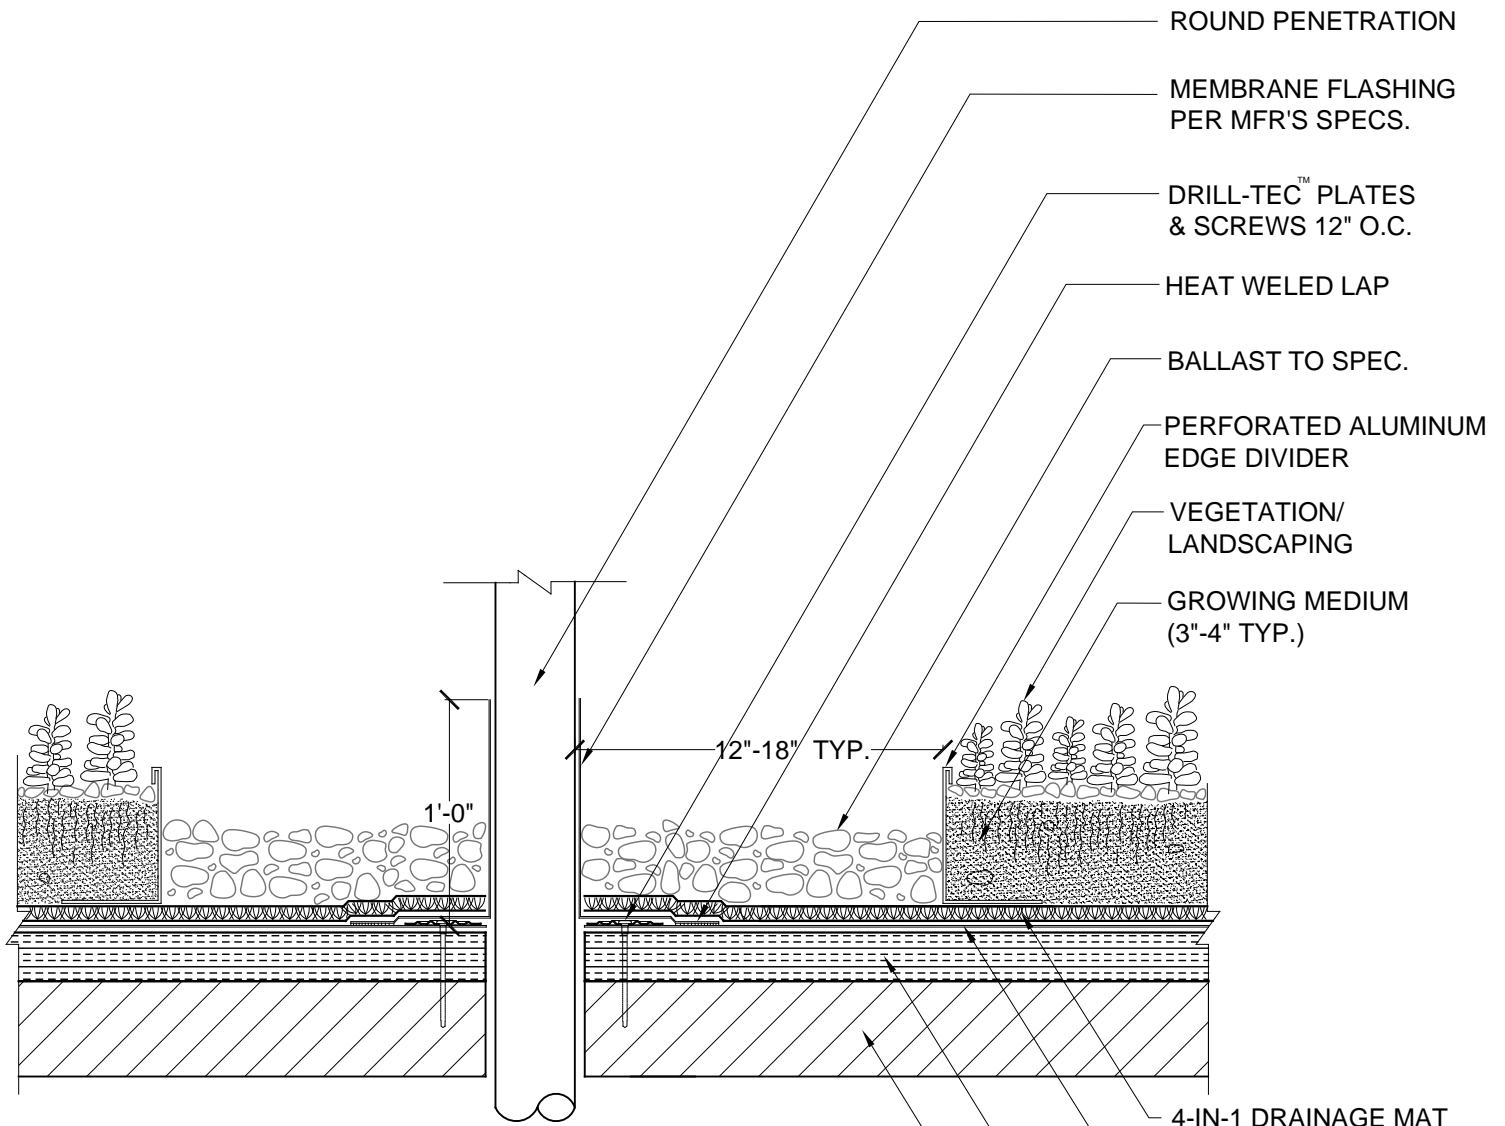

- ROUND PENETRATION
- MEMBRANE FLASHING PER MFR'S SPECS.
- DRILL-TEC™ PLATES & SCREWS 12" O.C.
- HEAT WELED LAP
- BALLAST TO SPEC.
- PERFORATED ALUMINUM EDGE DIVIDER
- VEGETATION/LANDSCAPING
- GROWING MEDIUM (3"-4" TYP.)

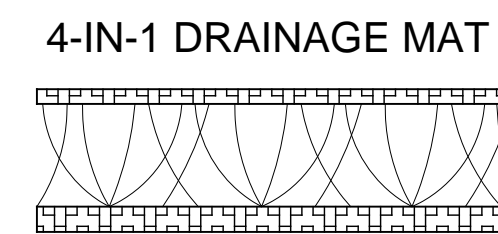

- 4-IN-1 DRAINAGE MAT
- (SEE DETAIL ABOVE)
- REINFORCED 80 MIL EVERGUARD® TPO MEMBRANE
- ENERGYGUARD™ ROOF INSULATION
- ROOF DECK/ SUBSTRATE



PENETRATION DETAIL

DRAWING #	SYSTEM
501	GS
SCALE	ISSUE/ REVISION DATE
N.T.S.	7-01-09