


EverGuard® GardenScape™  
Pipe Flashing  
GS 502

Diagram

Updated: 7/09



*Quality You Can Trust Since 1886...  
From North America's Largest Roofing Manufacturer™*

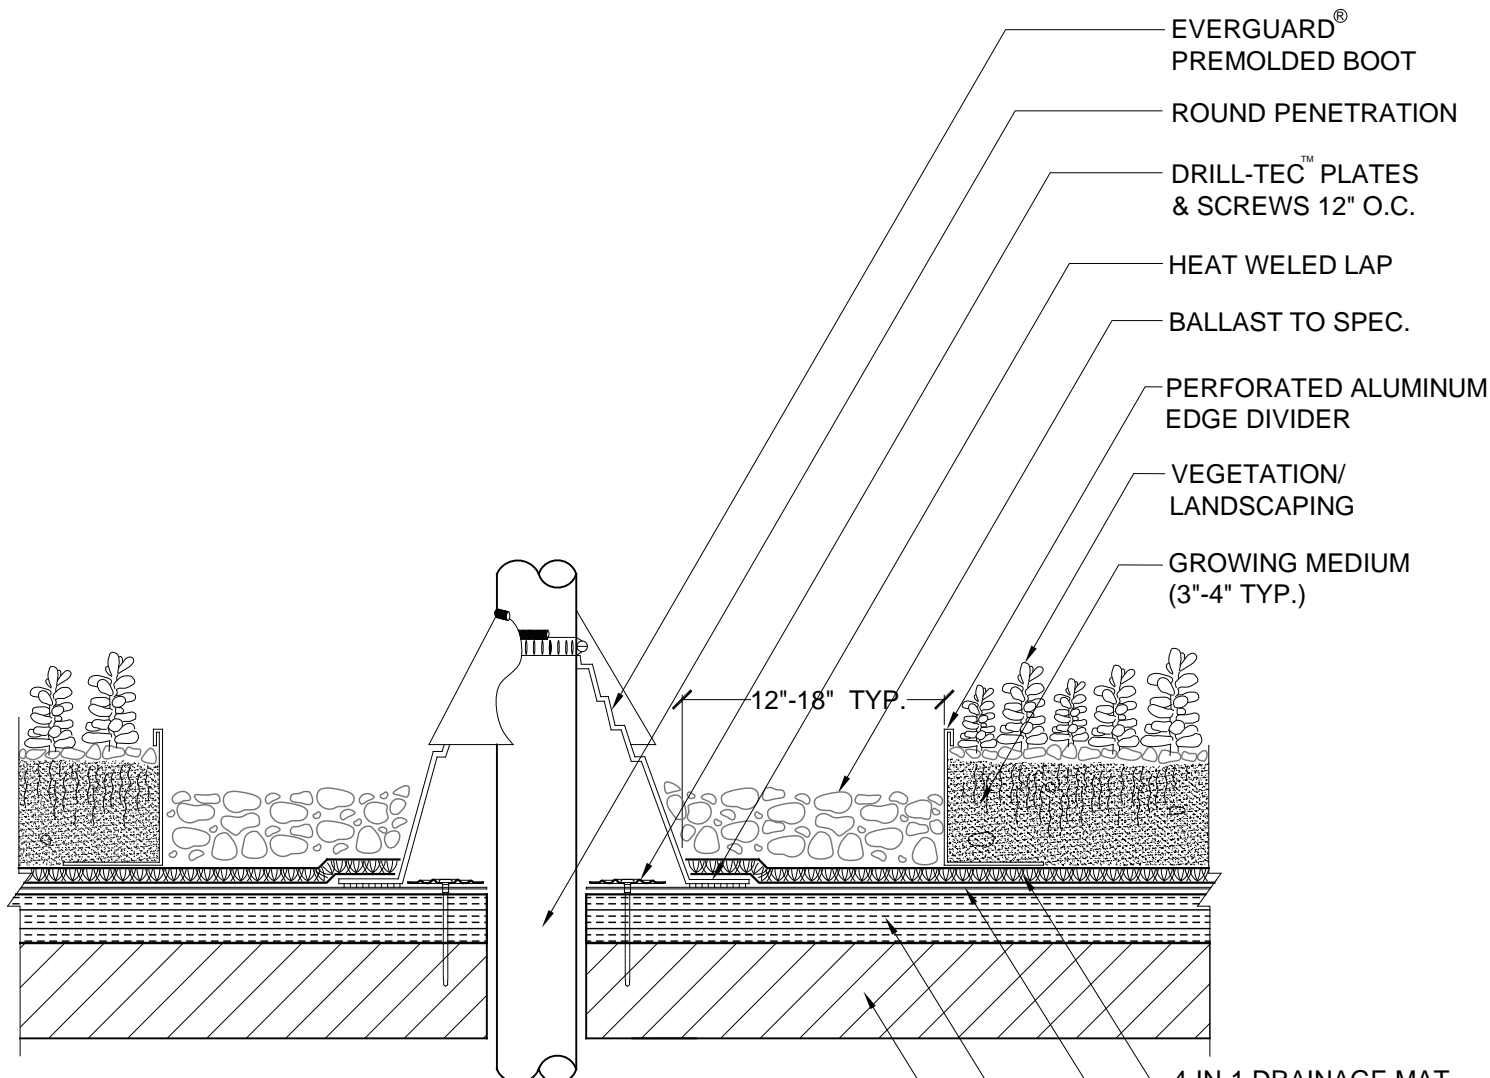


- EVERGUARD®  
PREMOLDED BOOT
- ROUND PENETRATION
- DRILL-TEC™ PLATES  
& SCREWS 12" O.C.
- HEAT WELED LAP
- BALLAST TO SPEC.
- PERFORATED ALUMINUM  
EDGE DIVIDER
- VEGETATION/  
LANDSCAPING
- GROWING MEDIUM  
(3"-4" TYP.)

12"-18" TYP.

- 4-IN-1 DRAINAGE MAT  
-(SEE DETAIL TO LEFT)
- REINFORCED 80 MIL  
EVERGUARD® TPO  
MEMBRANE
- ENERGYGUARD™  
ROOF INSULATION
- ROOF DECK/ SUBSTRATE

### 4-IN-1 DRAINAGE MAT

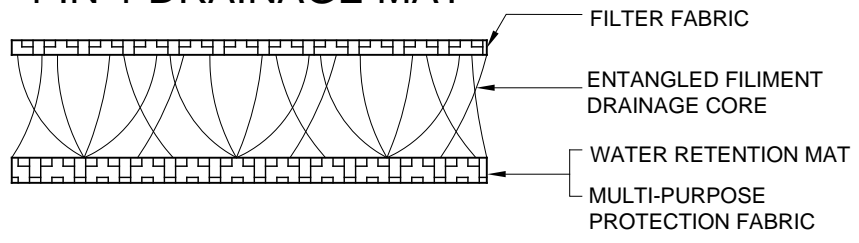

- FILTER FABRIC
- ENTANGLED FILAMENT  
DRAINAGE CORE
- WATER RETENTION MAT
- MULTI-PURPOSE  
PROTECTION FABRIC



## PIPE FLASHING

DRAWING #	SYSTEM
502	GS
SCALE	ISSUE/ REVISION DATE
N.T.S.	7-01-09