

Scupper Flashing Detail MB/BUR 24

Diagram




*Quality You Can Trust Since 1886...
From North America's Largest Roofing Manufacturer™*

MB 24/BUR 24 – SCUPPER FLASHING DETAIL



Flashing Details

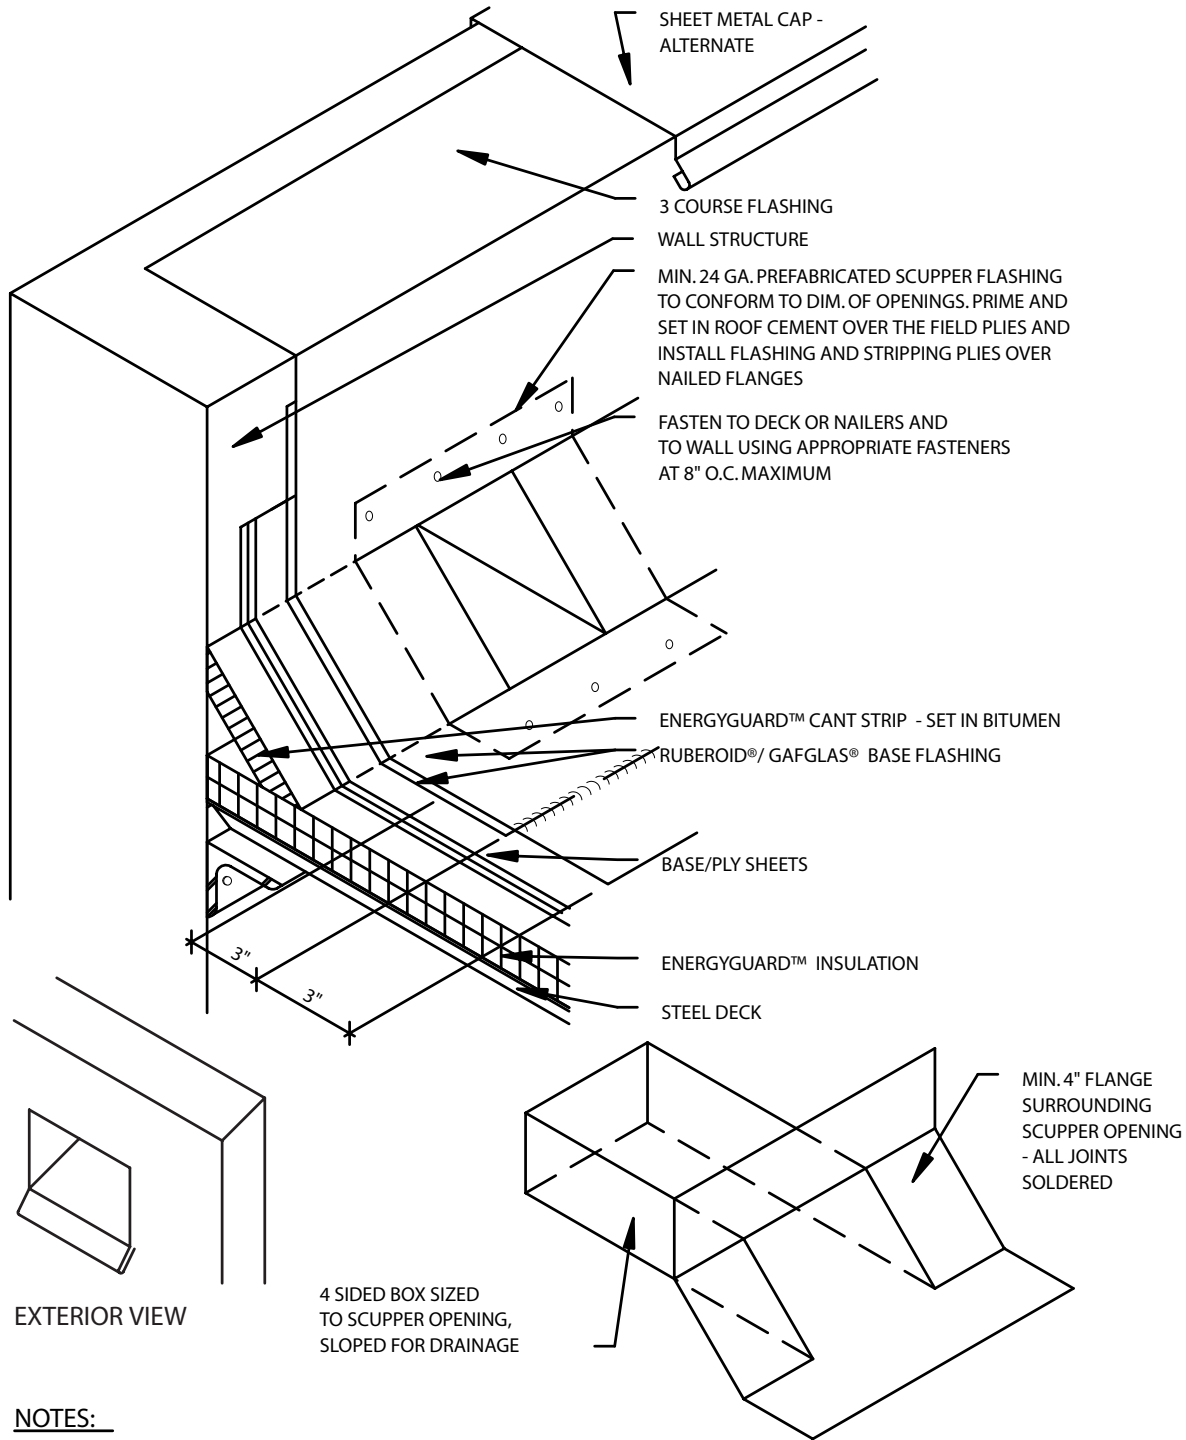

NOTES:

1. SEE DETAIL MB/BUR-6 "HIGH PARAPET WALL" DETAIL FOR WALL FLASHING ABOVE 24"
2. BASE FLASHING FASTENED IN ACCORDANCE WITH WALL DETAIL USED, e.g. MB/BUR-3
3. BASE FLASHING ON ALL 15 & 20 YEAR GUARANTEED SYSTEMS MUST HAVE A BASE PLY.