

Alternate Roof Penetration Flashing Detail With Galvanized Metal Jack MB/BUR 30

Diagram




*Quality You Can Trust Since 1886...
From North America's Largest Roofing Manufacturer™*

MB 30/BUR 30 – ALTERNATE ROOF PENETRATION FLASHING DETAIL WITH GALVANIZED METAL JACK



Flashing Details

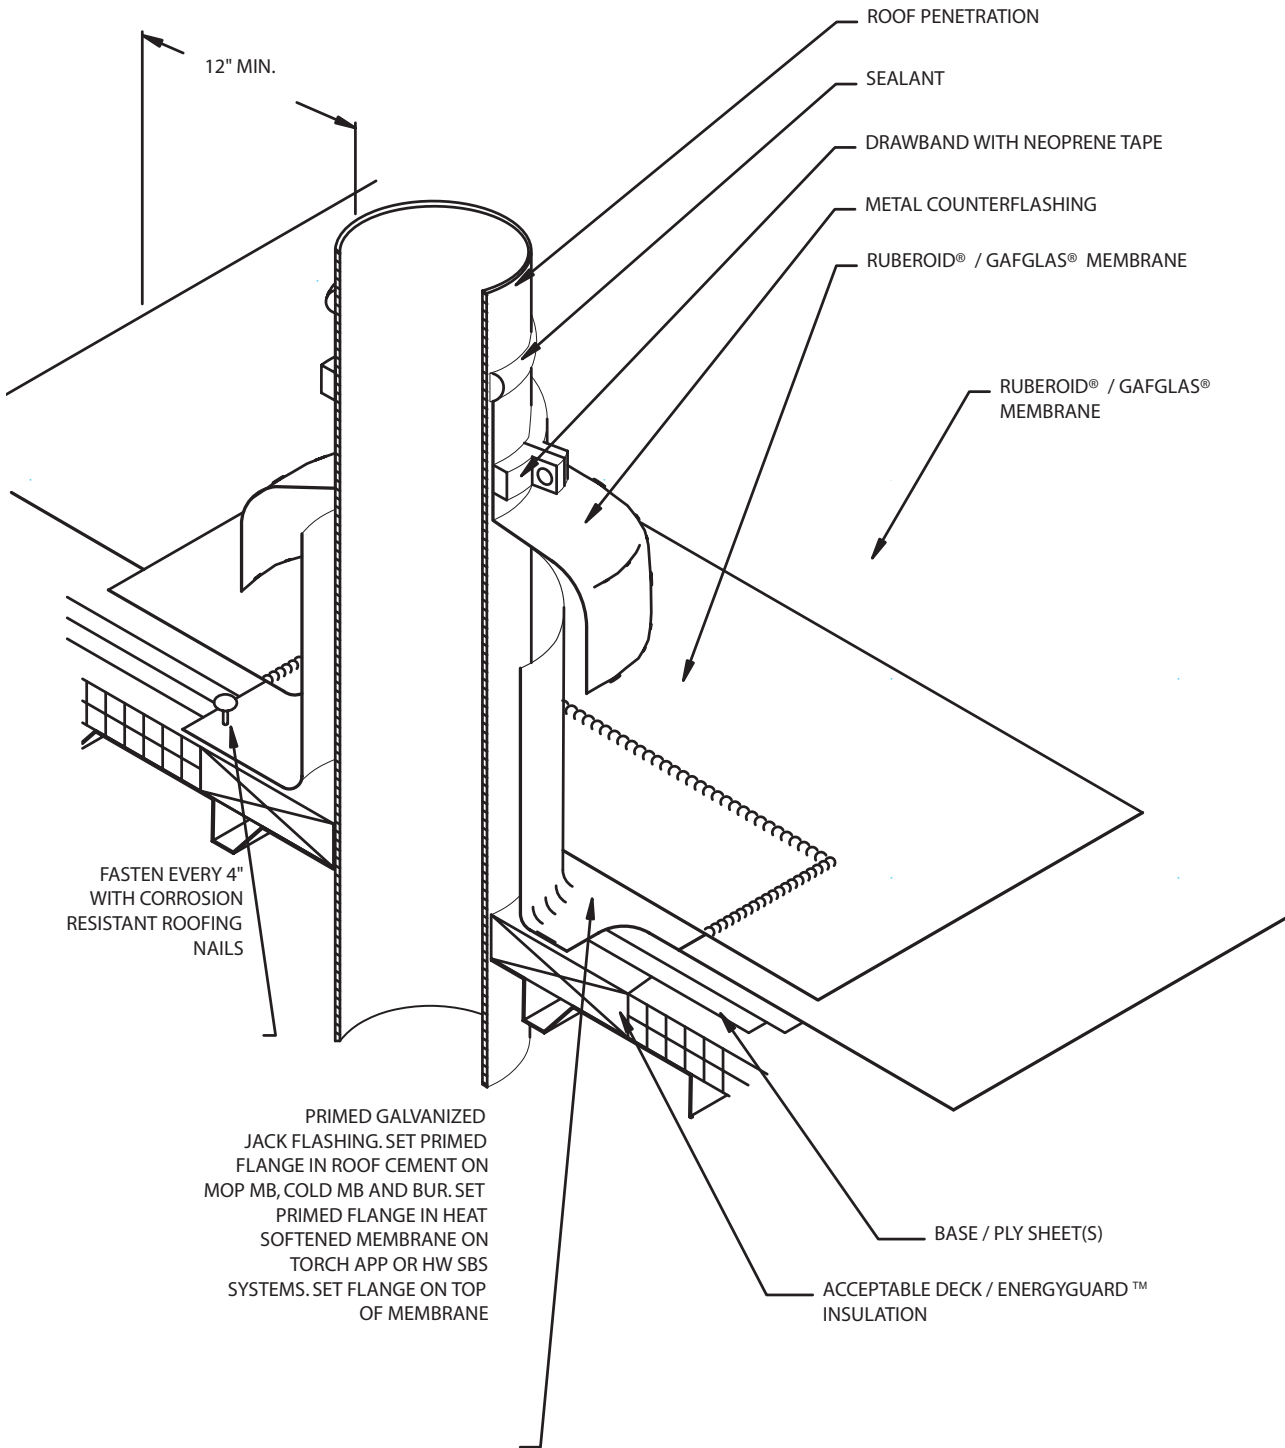

FASTEN EVERY 4"
WITH CORROSION
RESISTANT ROOFING
NAILS

PRIMED GALVANIZED
JACK FLASHING. SET PRIMED
FLANGE IN ROOF CEMENT ON
MOP MB, COLD MB AND BUR. SET
PRIMED FLANGE IN HEAT
SOFTENED MEMBRANE ON
TORCH APP OR HW SBS
SYSTEMS. SET FLANGE ON TOP
OF MEMBRANE

ACCEPTABLE DECK / ENERGYGUARD™
INSULATION