

Alternate Roof Penetration Flashing Detail With Galvanized Metal Jack MB/BUR 30

Diagram




*Quality You Can Trust Since 1886...
From North America's Largest Roofing Manufacturer™*

MB 30/BUR 30 – ALTERNATE ROOF PENETRATION FLASHING DETAIL WITH GALVANIZED METAL JACK



Flashing Details

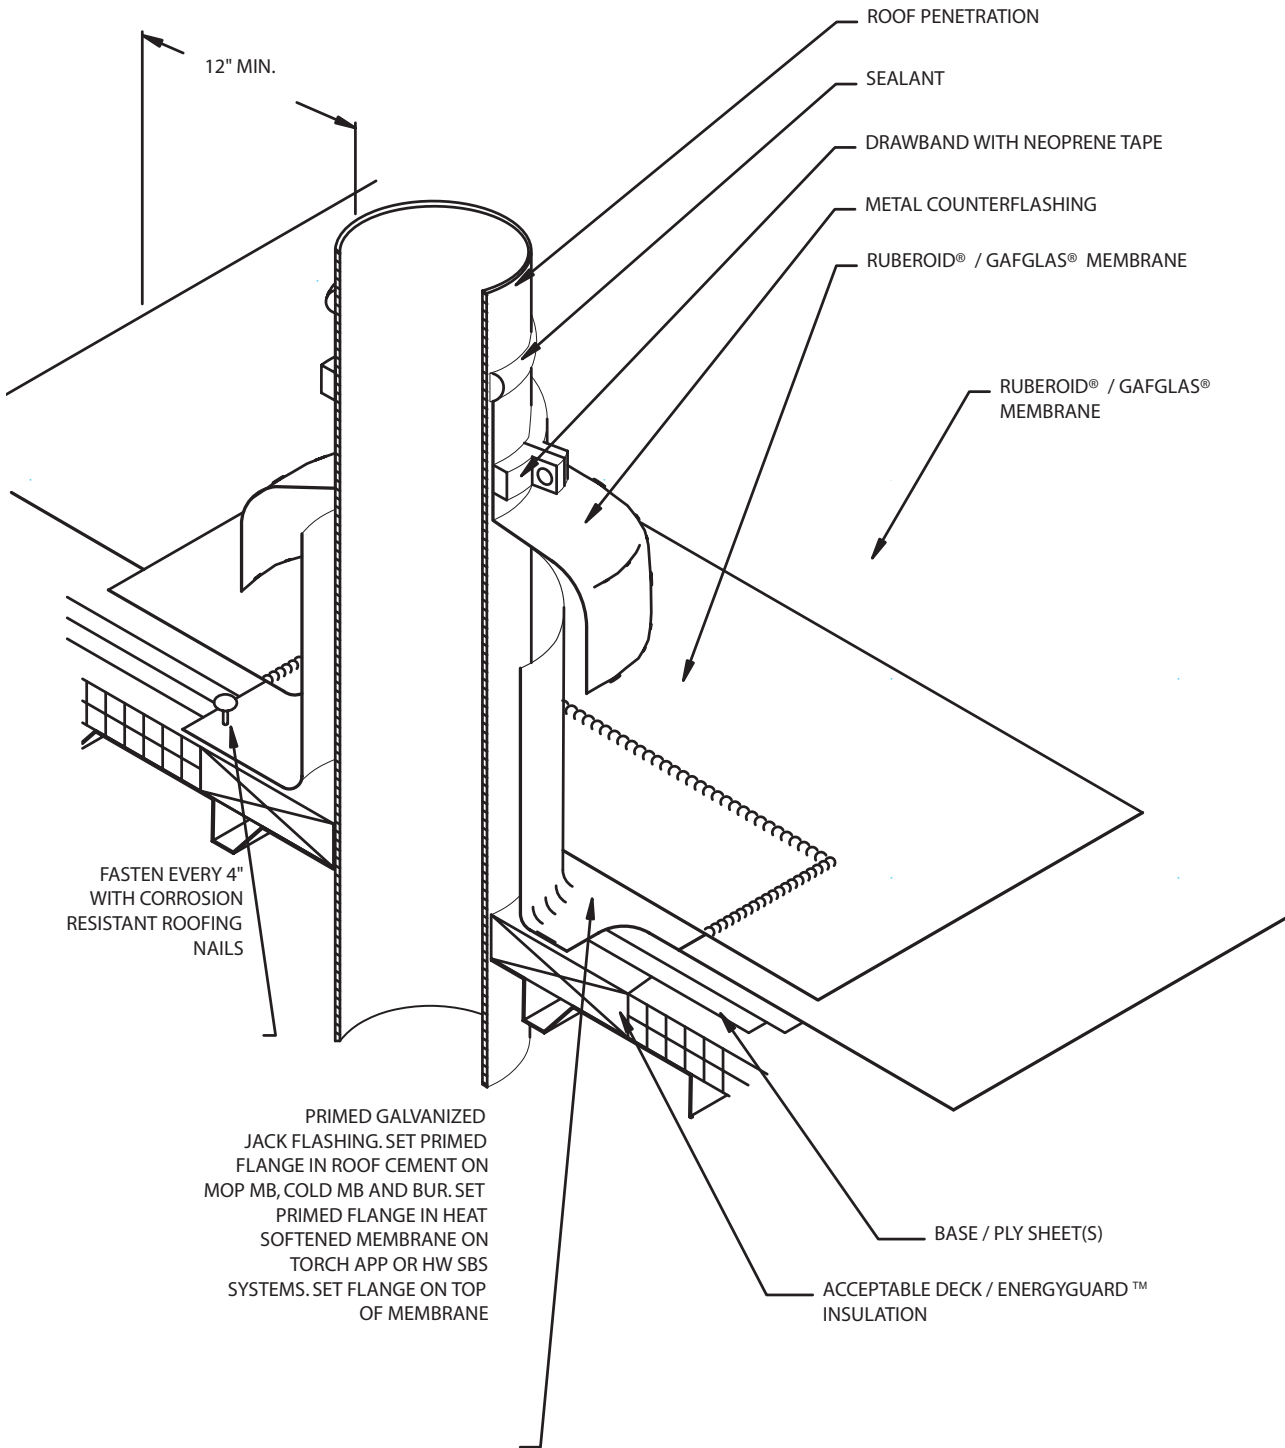

PRIMED GALVANIZED JACK FLASHING. SET PRIMED FLANGE IN ROOF CEMENT ON MOP MB, COLD MB AND BUR. SET PRIMED FLANGE IN HEAT SOFTENED MEMBRANE ON TORCH APP OR HW SBS SYSTEMS. SET FLANGE ON TOP OF MEMBRANE

FASTEN EVERY 4" WITH CORROSION RESISTANT ROOFING NAILS

- ROOF PENETRATION
- SEALANT
- DRAWBAND WITH NEOPRENE TAPE
- METAL COUNTERFLASHING
- RUBEROID® / GAFGLAS® MEMBRANE
- RUBEROID® / GAFGLAS® MEMBRANE
- BASE / PLY SHEET(S)
- ACCEPTABLE DECK / ENERGYGUARD™ INSULATION