


Ruberoid®  
Paving Stones, Tile and Brick Surfacing  
MB/PD 111

Diagram

Updated: 1/08



*Quality You Can Trust Since 1886...  
From North America's Largest Roofing Manufacturer™*

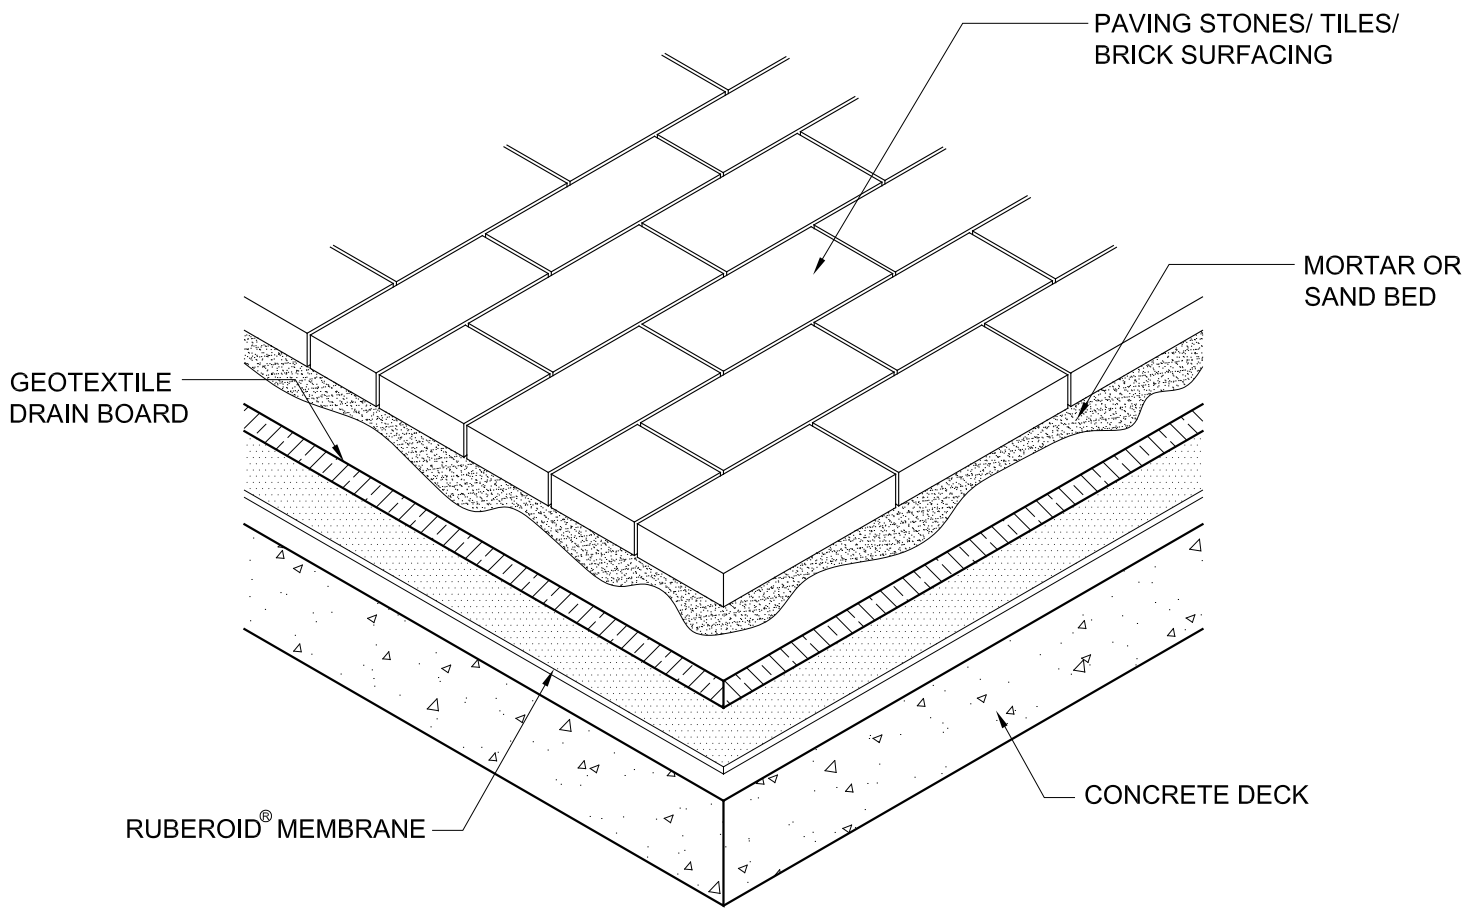

**NOTE:**

1. THE INSTALLATION OF AN ADDITIONAL LAYER OF POLYESTER FILTER FABRIC OVER THE GEOTEXTILE DRAIN BOARD MAY BE DESIRABLE PRIOR TO THE INSTALLATION OF A SAND BED.



**PAVING STONES, TILE & BRICK SURFACING**

DRAWING #  
**MB/PD 111**

SCALE	ISSUE/ REVISION DATE
N.T.S.	01-01-08