


Ruberoid®
Cast in Place Concrete Surfacing
MB/PD 112

Diagram

Updated: 1/08



*Quality You Can Trust Since 1886...
From North America's Largest Roofing Manufacturer™*

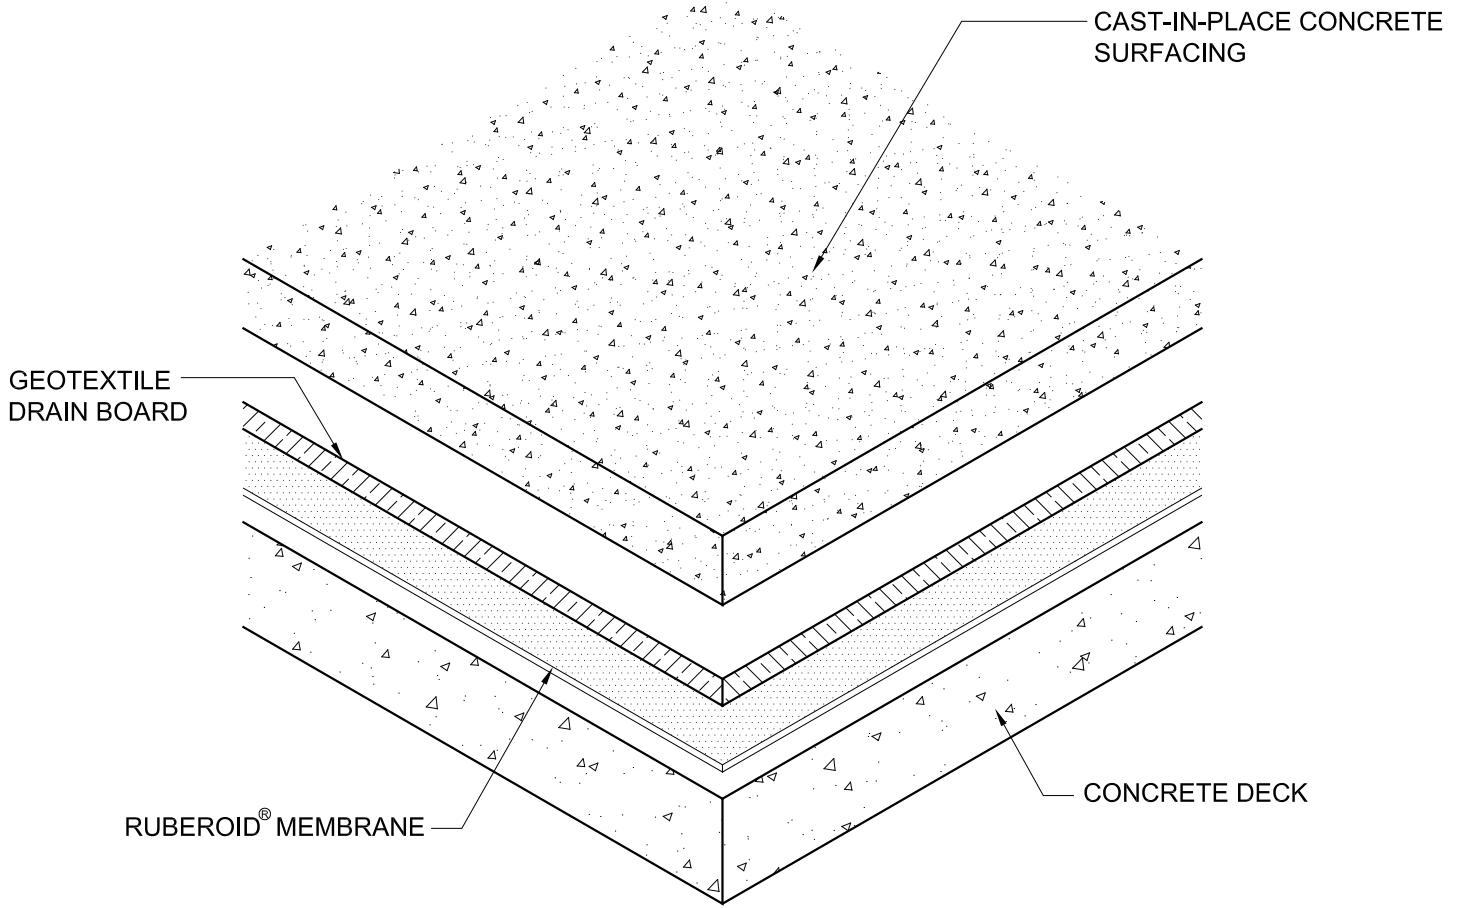

NOTE:

1. THE INSTALLATION OF AN ADDITIONAL LAYER OF HEAVY NON WOVEN POLYESTER PROTECTION FABRIC OVER THE GEOTEXTILE DRAIN BOARD MAY BE DESIRABLE IF WIRE MESH REINFORCEMENT IS INCORPORATED INTO THE CONCRETE SLAB.



CAST IN PLACE CONCRETE SURFACING

DRAWING #

MB/PD 112

SCALE

N.T.S.

ISSUE/ REVISION DATE

01-01-08