


Ruberoid®
Above Membrane Insulating Option
MB/PD 115

Diagram

Updated: 1/08



*Quality You Can Trust Since 1886...
From North America's Largest Roofing Manufacturer™*

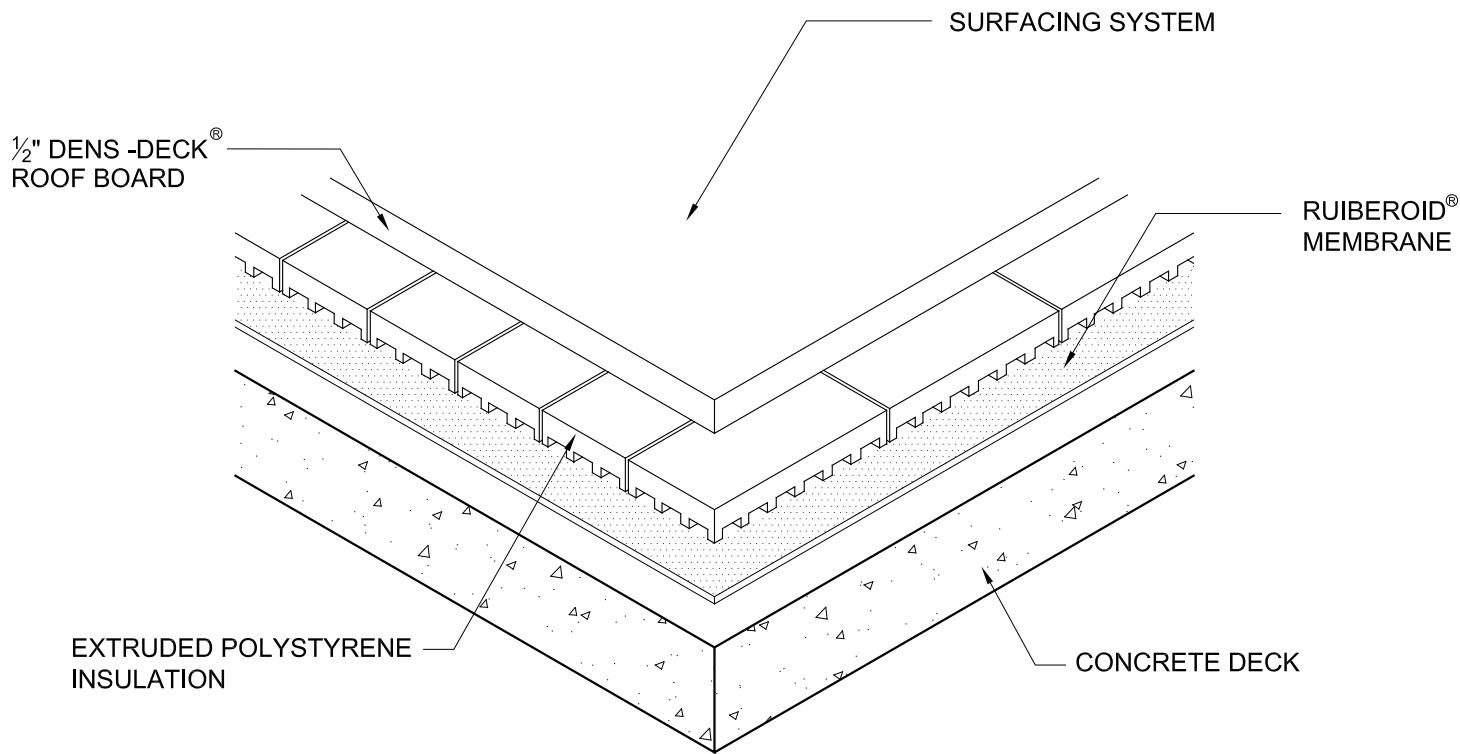

NOTE:

1. THIS OPTION IS ACCEPTABLE WITH ALL SURFACING SYSTEMS. THE EXTRUDED POLYSTYRENE INSULATION MUST INCLUDE DRAINAGE CHANNELS ON ITS UNDERSIDE. OTHERWISE, A GEOTEXTILE DRAIN BOARD MUST BE INSTALLED FIRST OVER THE RUBEROID MEMBRANE PRIOR TO THE INSTALLATION OF THE EXTRUDED POLYSTYRENE INSULATION.



**ABOVE-MEMBRANE INSULATING
OPTION**

DRAWING #

MB/PD 115

SCALE	ISSUE/ REVISION DATE
N.T.S.	01-01-08