


EverGuard®  
Complete Profile Installation  
SSP 009

Diagram

Updated: 7/09



*Quality You Can Trust Since 1886...  
From North America's Largest Roofing Manufacturer™*

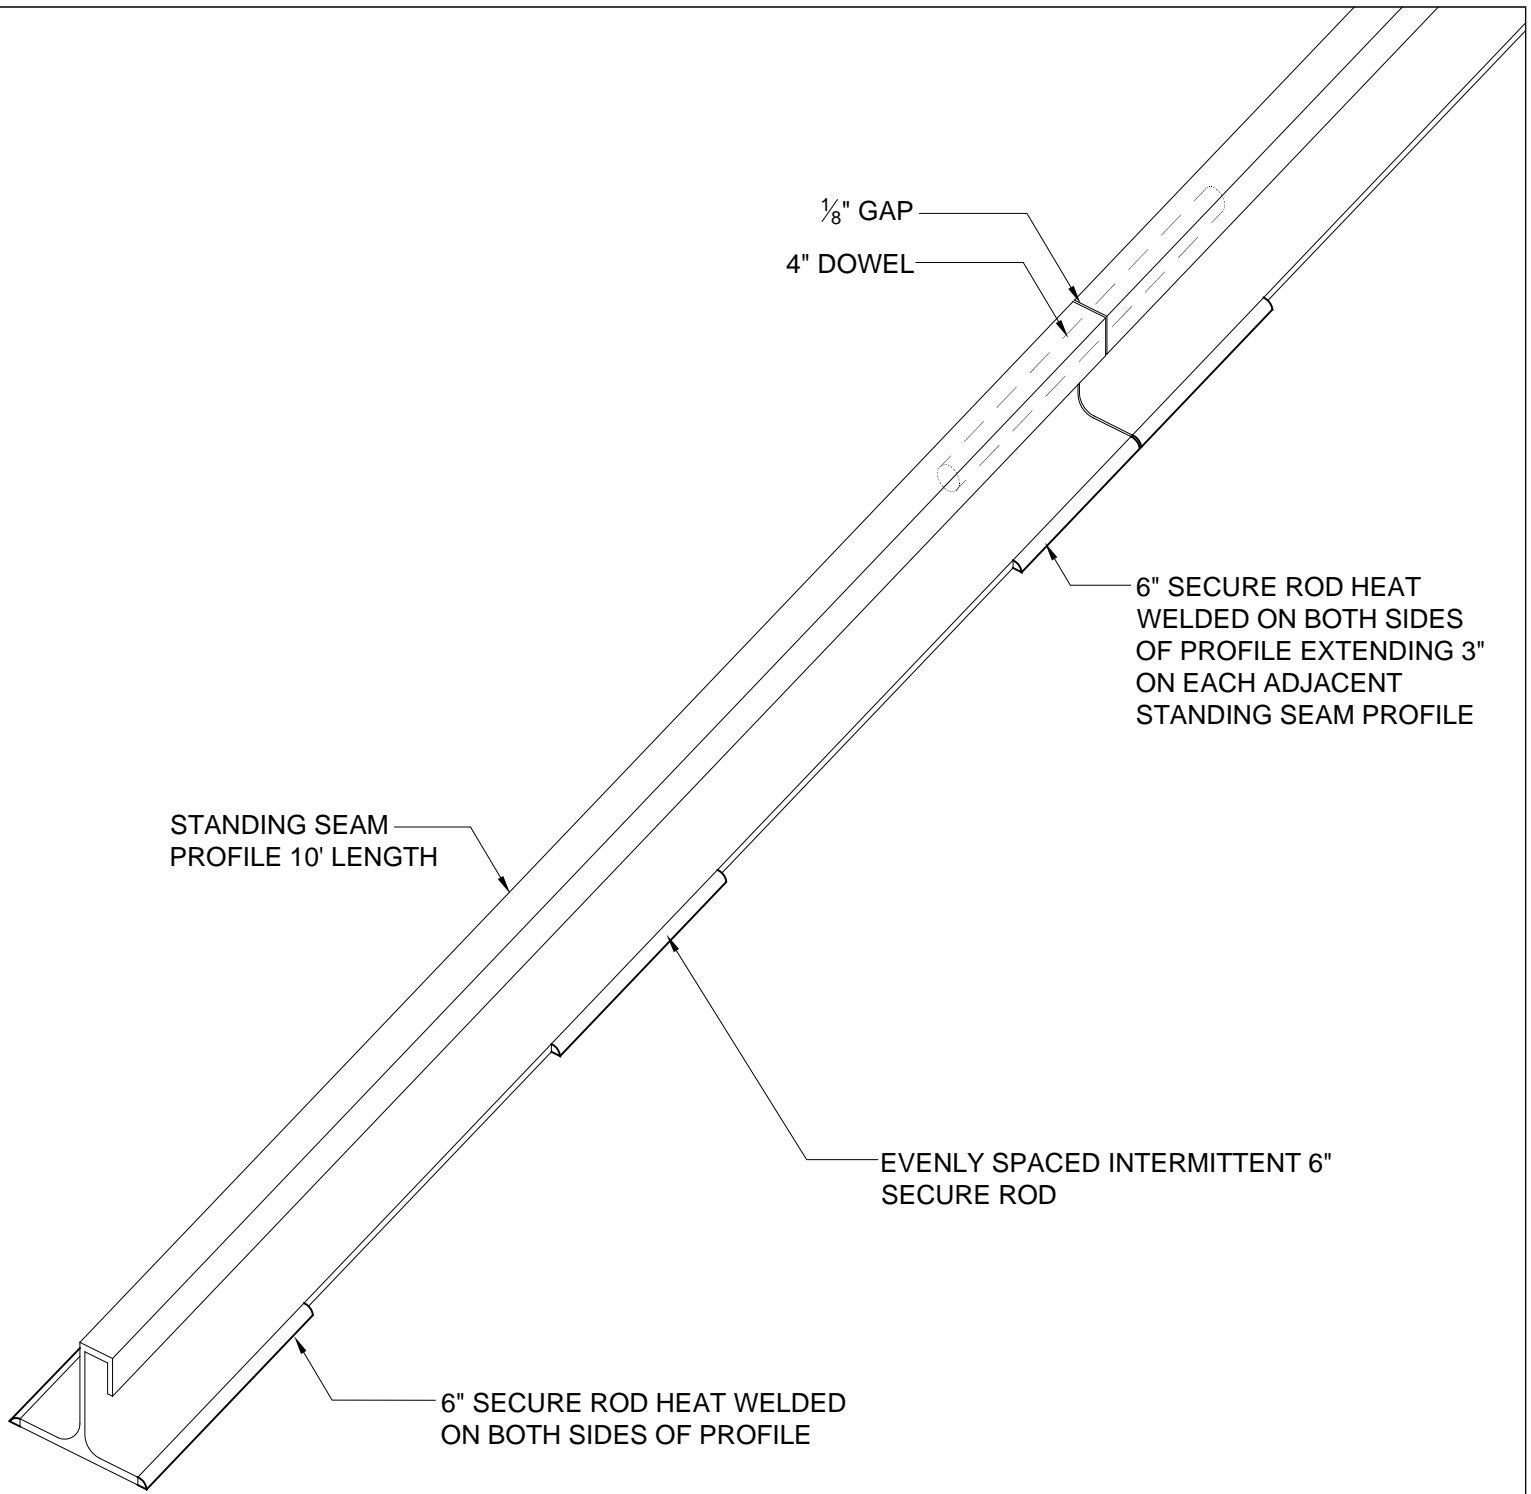

**NOTE:**

1. ON ALL PROFILES, SECURE RODS ARE TO BE INSTALLED ON OPPOSITE SIDES OF THE PROFILE



ARCHITECTURAL  
STANDING SEAM  
PROFILE SERIES

**COMPLETE PROFILE INSTALLATION**

TPO ONLY

DRAWING #

009

SCALE

N.T.S.

SYSTEM

SSP

ISSUE/ REVISION DATE

7-01-09