


EverGuard®
Slope Transition Detail
SSP 003

Diagram

Updated: 7/09



*Quality You Can Trust Since 1886...
From North America's Largest Roofing Manufacturer™*

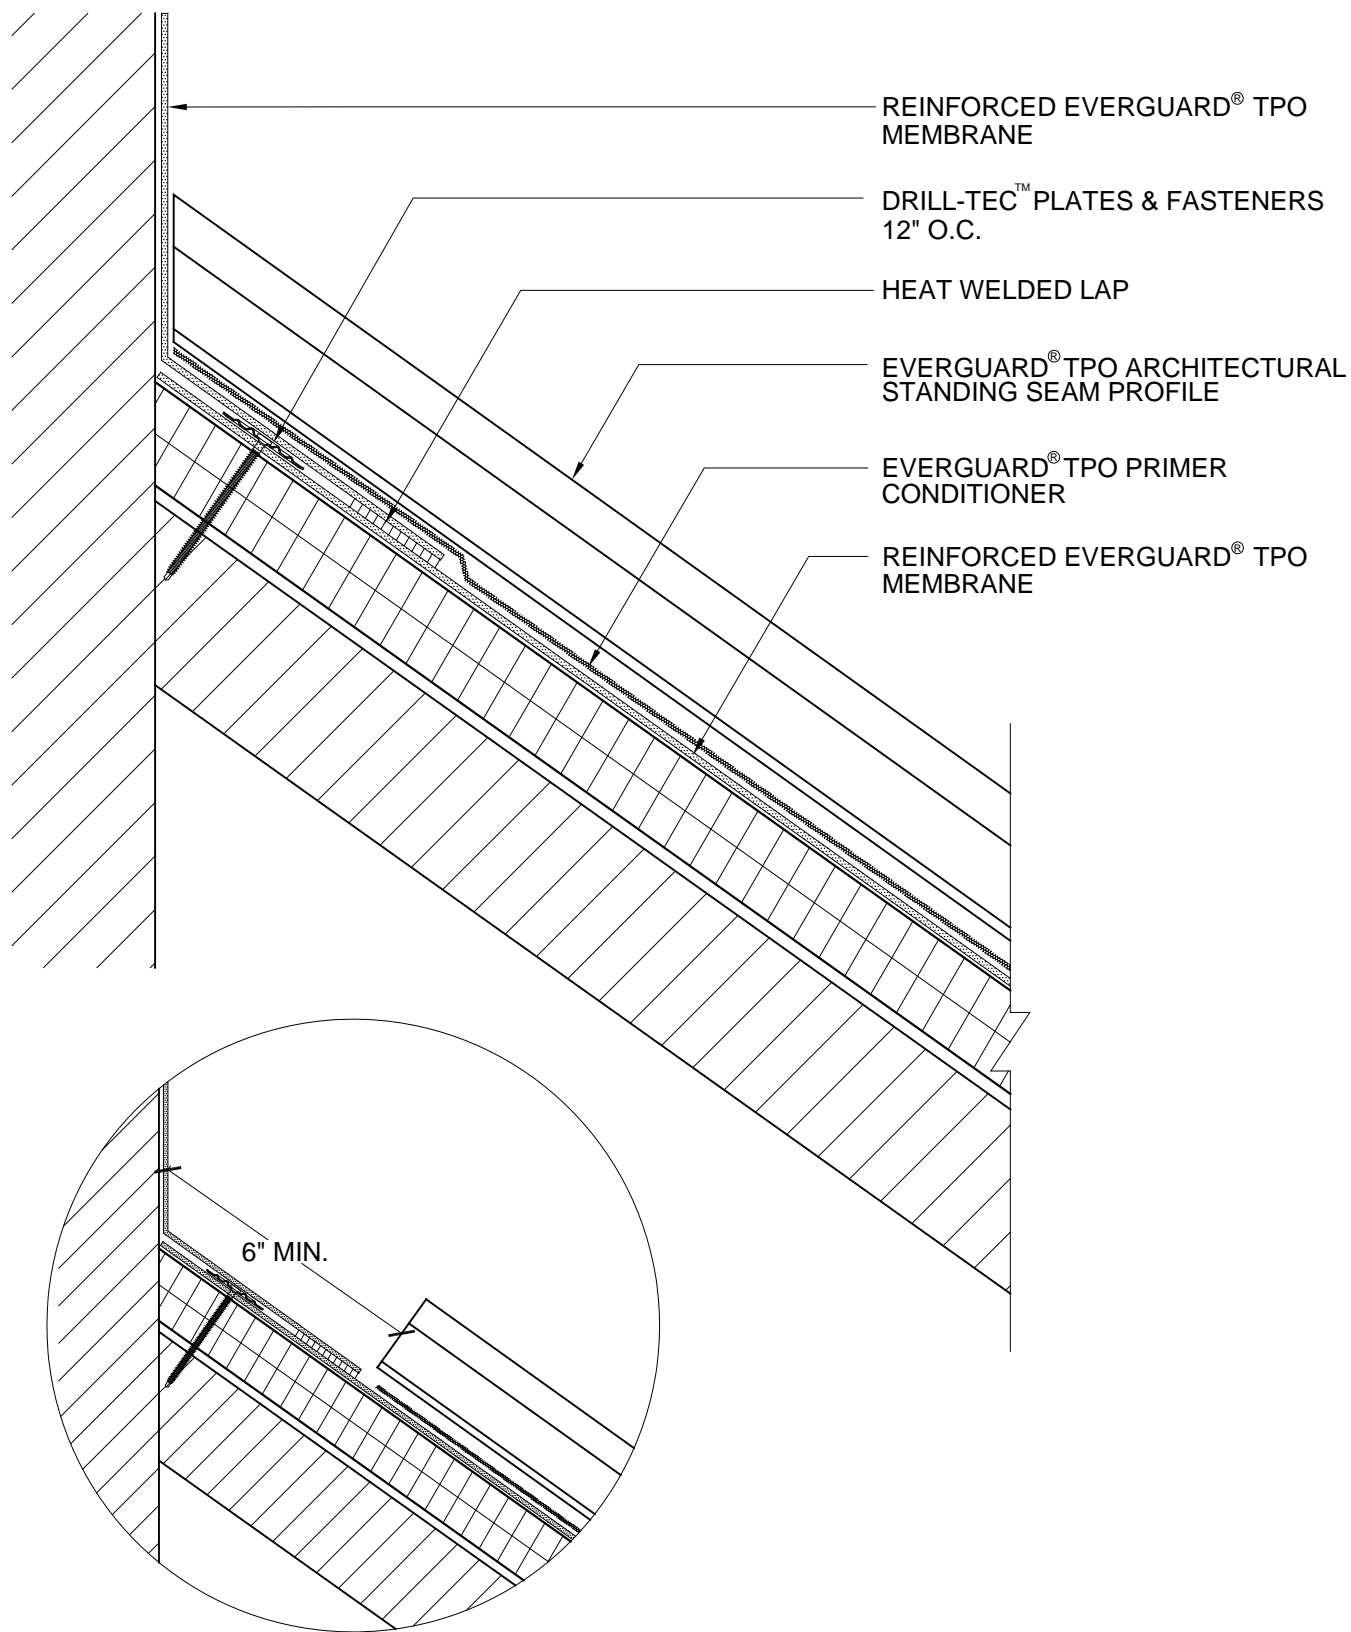

- REINFORCED EVERGUARD® TPO MEMBRANE
- DRILL-TEC™ PLATES & FASTENERS 12" O.C.
- HEAT WELDED LAP
- EVERGUARD® TPO ARCHITECTURAL STANDING SEAM PROFILE
- EVERGUARD® TPO PRIMER CONDITIONER
- REINFORCED EVERGUARD® TPO MEMBRANE

6" MIN.

ALTERNATE - TERMINATE 6" MIN. FROM HEAD WALL



ARCHITECTURAL STANDING SEAM PROFILE SERIES

SLOPE TRANSITION DETAIL

TPO ONLY

DRAWING #
003

SCALE
N.T.S.

SYSTEM
SSP

ISSUE/ REVISION DATE
7-01-09