


EverGuard®  
Upper Profile Securement  
SSP 007

Diagram

Updated: 7/09



*Quality You Can Trust Since 1886...  
From North America's Largest Roofing Manufacturer™*

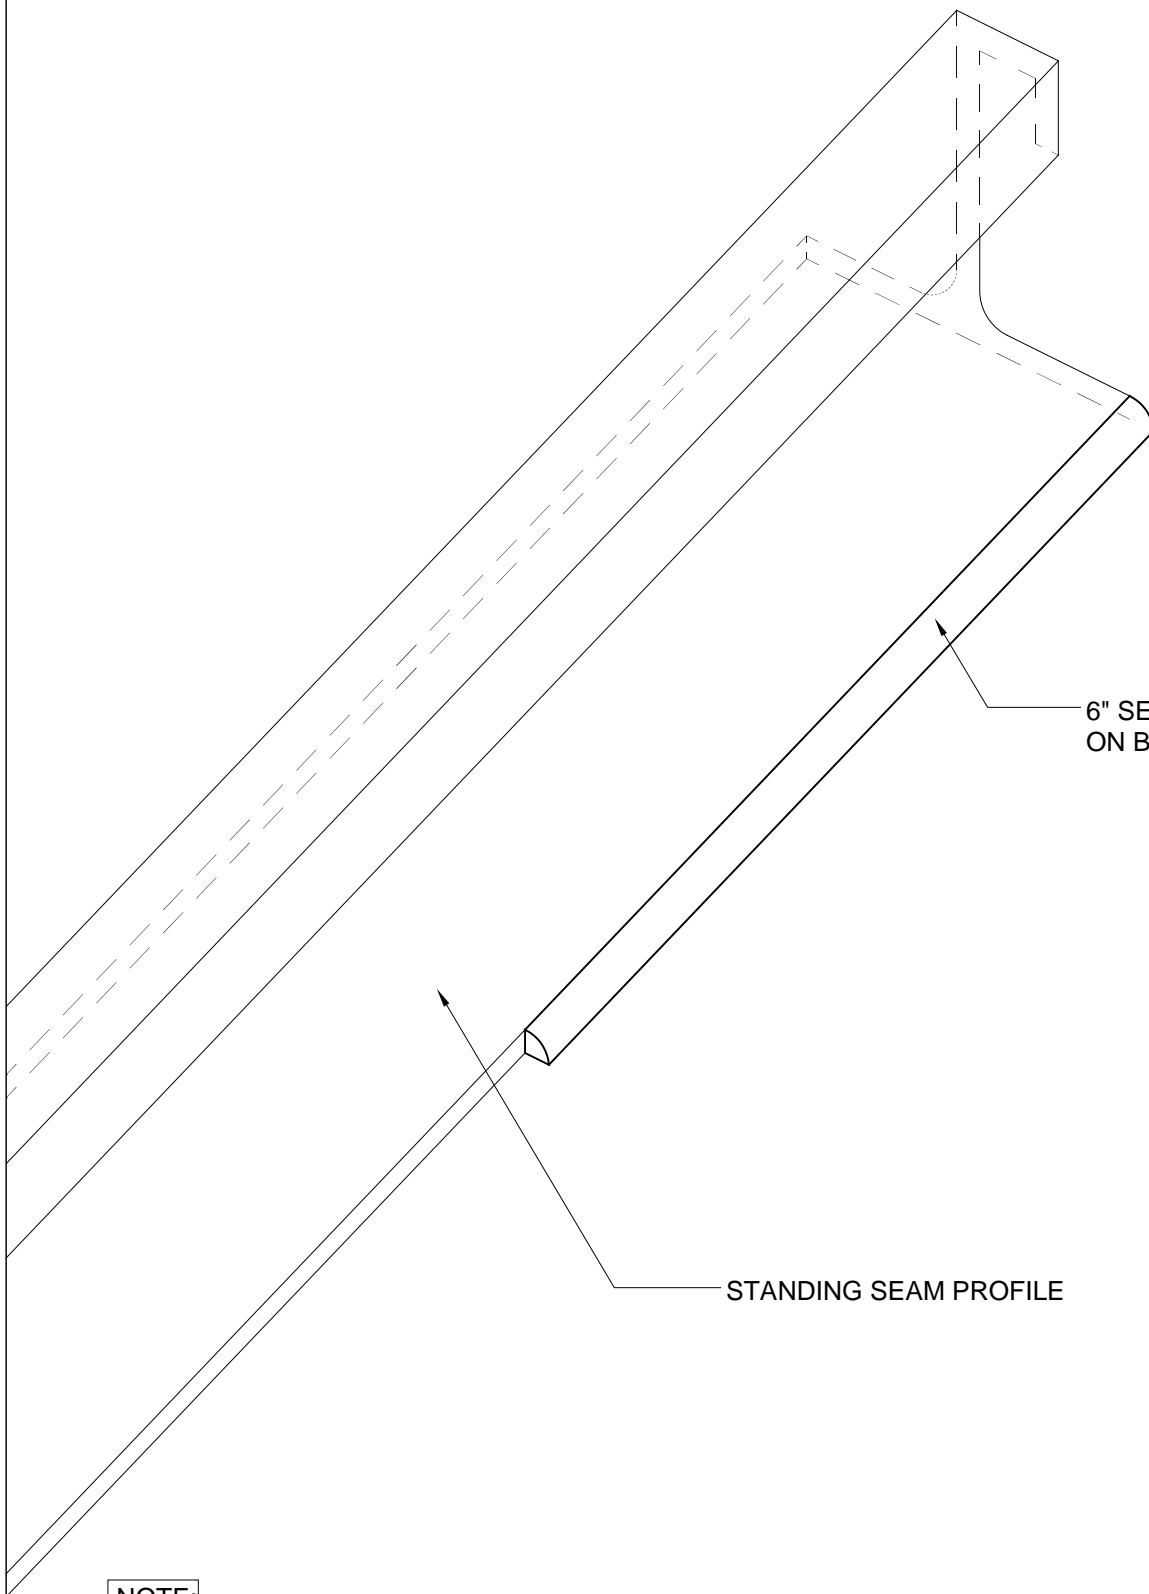

6" SECURE ROD HEAT WELDED  
ON BOTH SIDES OF PROFILE

STANDING SEAM PROFILE

**NOTE:**

1. TOP OF PROFILE ALWAYS SECURED WITH 6" SECURE ROD OR CONTINUOUS SECURE ROD IF EXTENDED WARRANTY NEEDED

 GAF MATERIALS CORPORATION www.gaf.com	 ARCHITECTURAL STANDING SEAM PROFILE SERIES	<p style="text-align: center;"><b>UPPER PROFILE SECUREMENT</b></p> <p style="text-align: center;">TPO ONLY</p>	DRAWING # <b>007</b>  SCALE N.T.S.	SYSTEM <b>SSP</b>  ISSUE/ REVISION DATE 7-01-09
--	---	--	--	---