


EverGuard®  
Fluted Outside Corner  
MA/FA/BA 321B

Diagram

Updated: 7/07



*Quality You Can Trust Since 1886...  
From North America's Largest Roofing Manufacturer™*

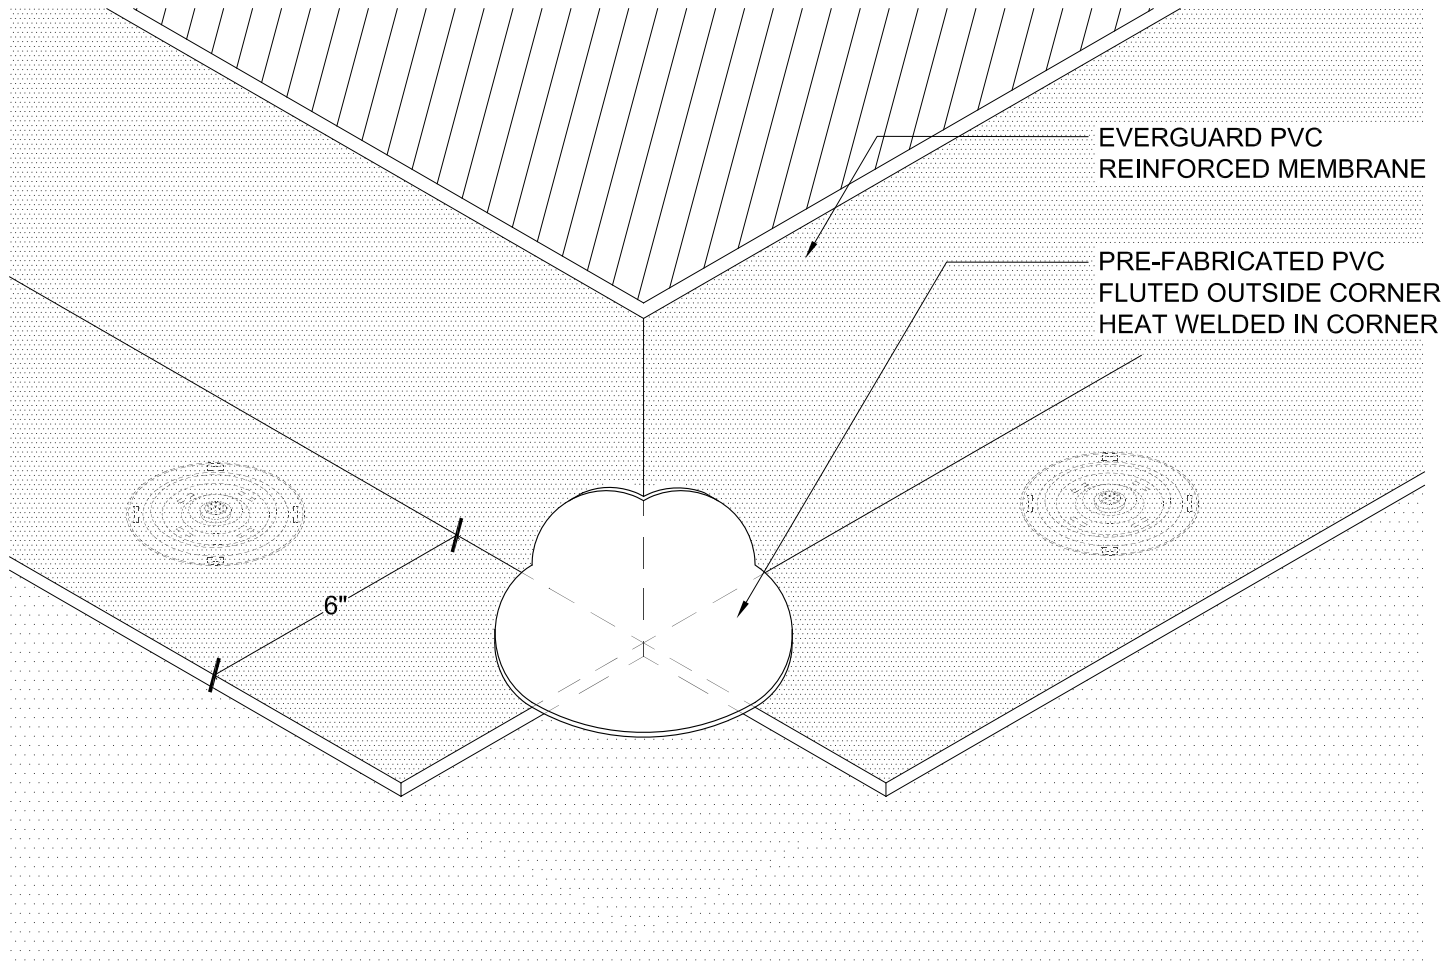

EVERGUARD PVC  
REINFORCED MEMBRANE

PRE-FABRICATED PVC  
FLUTED OUTSIDE CORNER  
HEAT WELDED IN CORNER

**NOTE:**

1. RIPPLED CORNER MAY REQUIRE SEGMENTS TO BE WELDED TOGETHER FULLY BEFORE INSTALLATION.



**FLUTED OUTSIDE CORNER**

PVC ONLY

DRAWING #

**MA/FA/BA 321B**

SCALE

N.T.S.

ISSUE/ REVISION DATE

7-01-07