


EverGuard®  
Fluted Outside Corner  
MA/FA/BA 321C

Diagram

Updated: 7/07



*Quality You Can Trust Since 1886...  
From North America's Largest Roofing Manufacturer™*

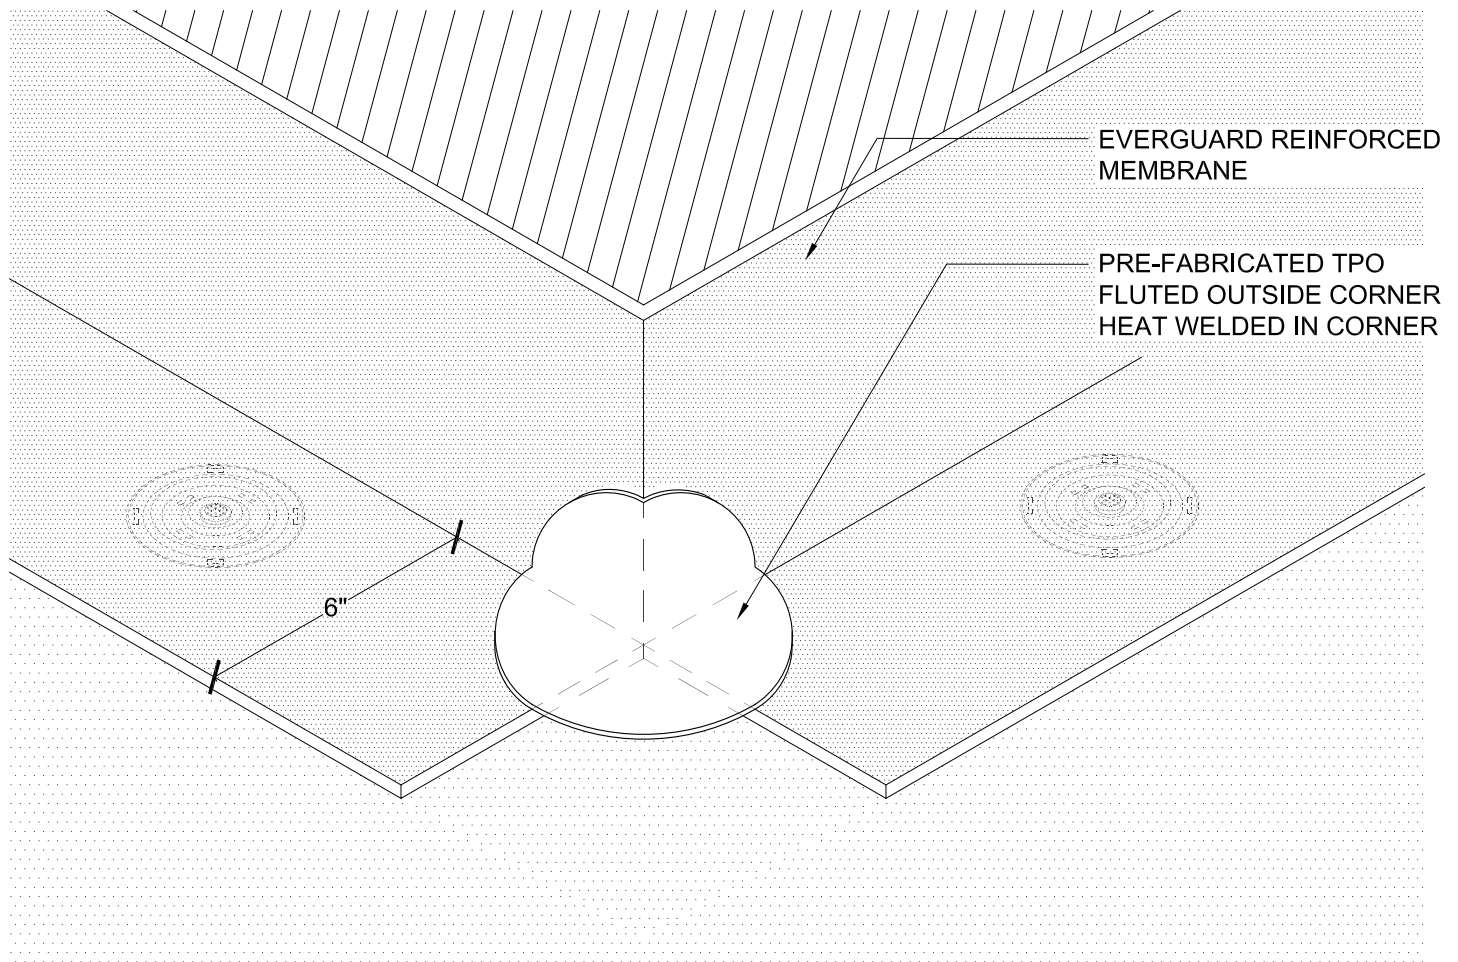

**NOTE:**

1. RIPPLED CORNER MAY REQUIRE SEGMENTS TO BE WELDED TOGETHER FULLY BEFORE INSTALLATION.